



DONG ARCHITECTS

8512 Frost Way
Annandale VA 22003
Tel: 703.828.5995

No.	Issued For	Date
1	Permit Set	10.22.14

SCALE: As Shown

1912 3rd Street
1912 3rd Street, NE, Washington DC

Developer

1912 3rd Street, LLC

Professional Seal




Sheet Title


SITE PLAN

Sheet Number

A0101

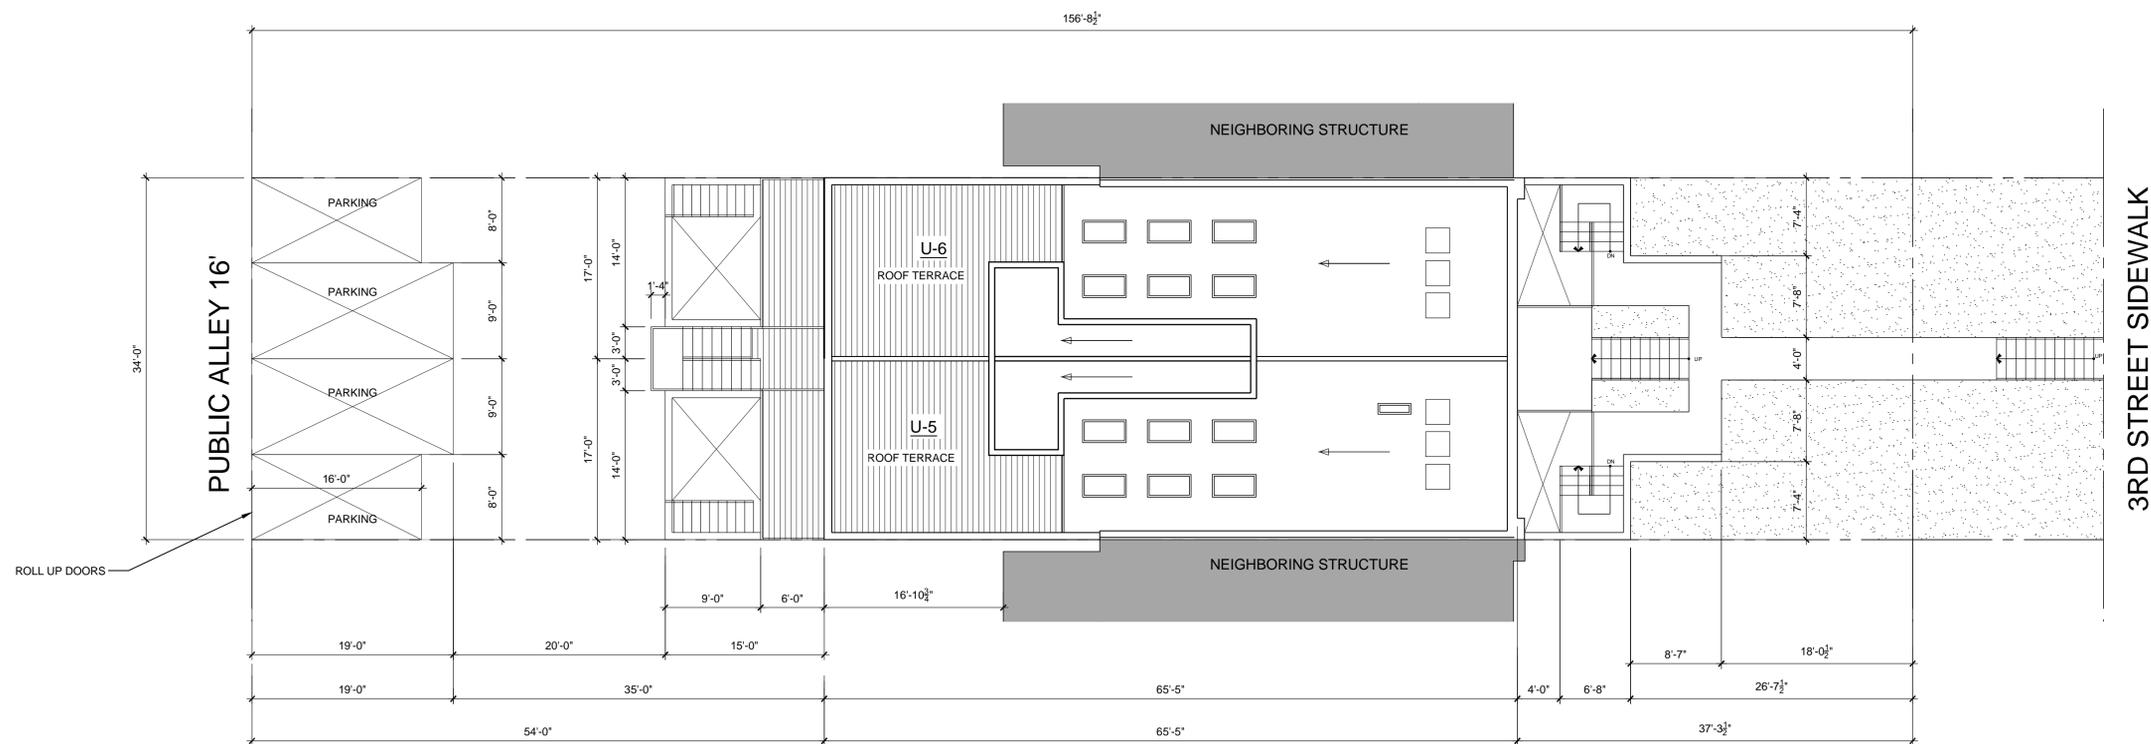

2 PROPOSED SITE PLAN
SCALE: 1/8" = 1'-0"

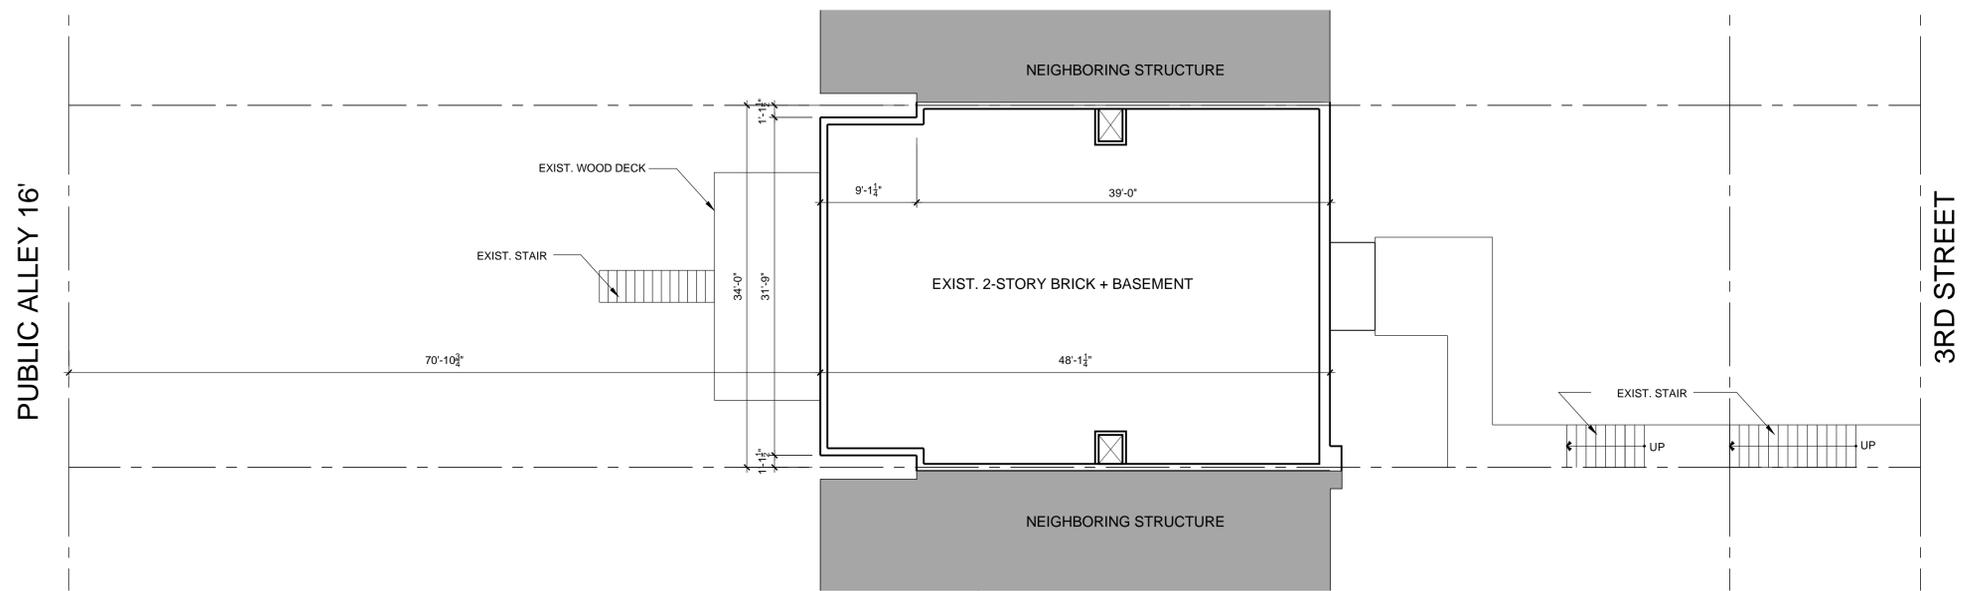

1 EXISTING SITE PLAN
SCALE: 1/8" = 1'-0"