




**LEGEND**


- GREEN ROOF DAVIT W/ INTEGRATED ANCHOR
- RECESSED DAVIT BASE W/ INTEGRATED FALL PROTECTION ANCHOR
- ROOF ANCHOR W/ HORIZONTAL FALL PROTECTION CABLE
- ROOF DRAIN

**GENERAL NOTES**

1. SEE LANDSCAPE DRAWINGS FOR ADDITIONAL EXTERIOR INFORMATION.
2. IRMA ROOFING SYSTEM, TYP. REFER TO A8.01 FOR TYPICAL DETAILS; 4" THICK EXTRUDED POLYSTYRENE RIGID INSULATION CONTINUOUS ABOVE MEMBRANE.
3. SPOT ELEVATIONS ARE TO FINISH FLOOR, U.N.O.; REFER TO STRUCTURAL DRAWINGS FOR STRUCTURAL SLAB ELEVATIONS.

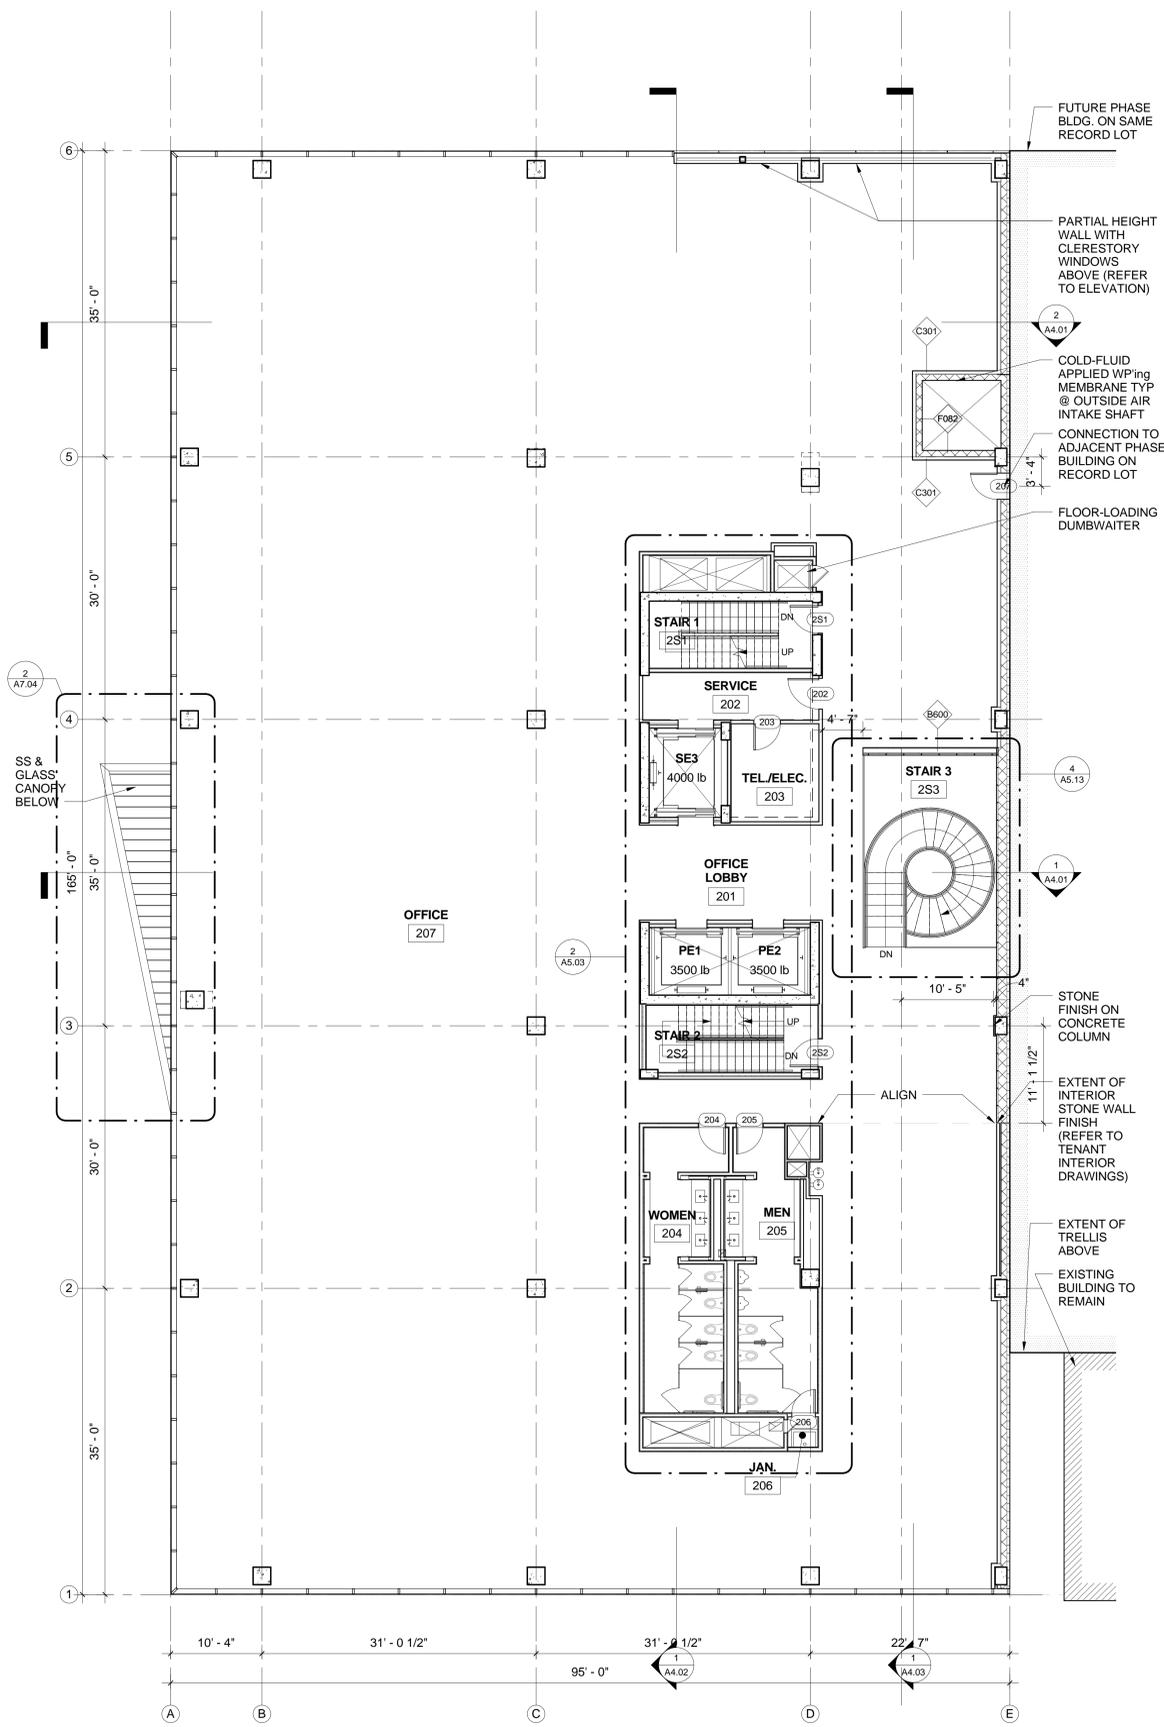

**2** 2ND FLOOR PLAN  
A2.03 / 1/8" = 1'-0"

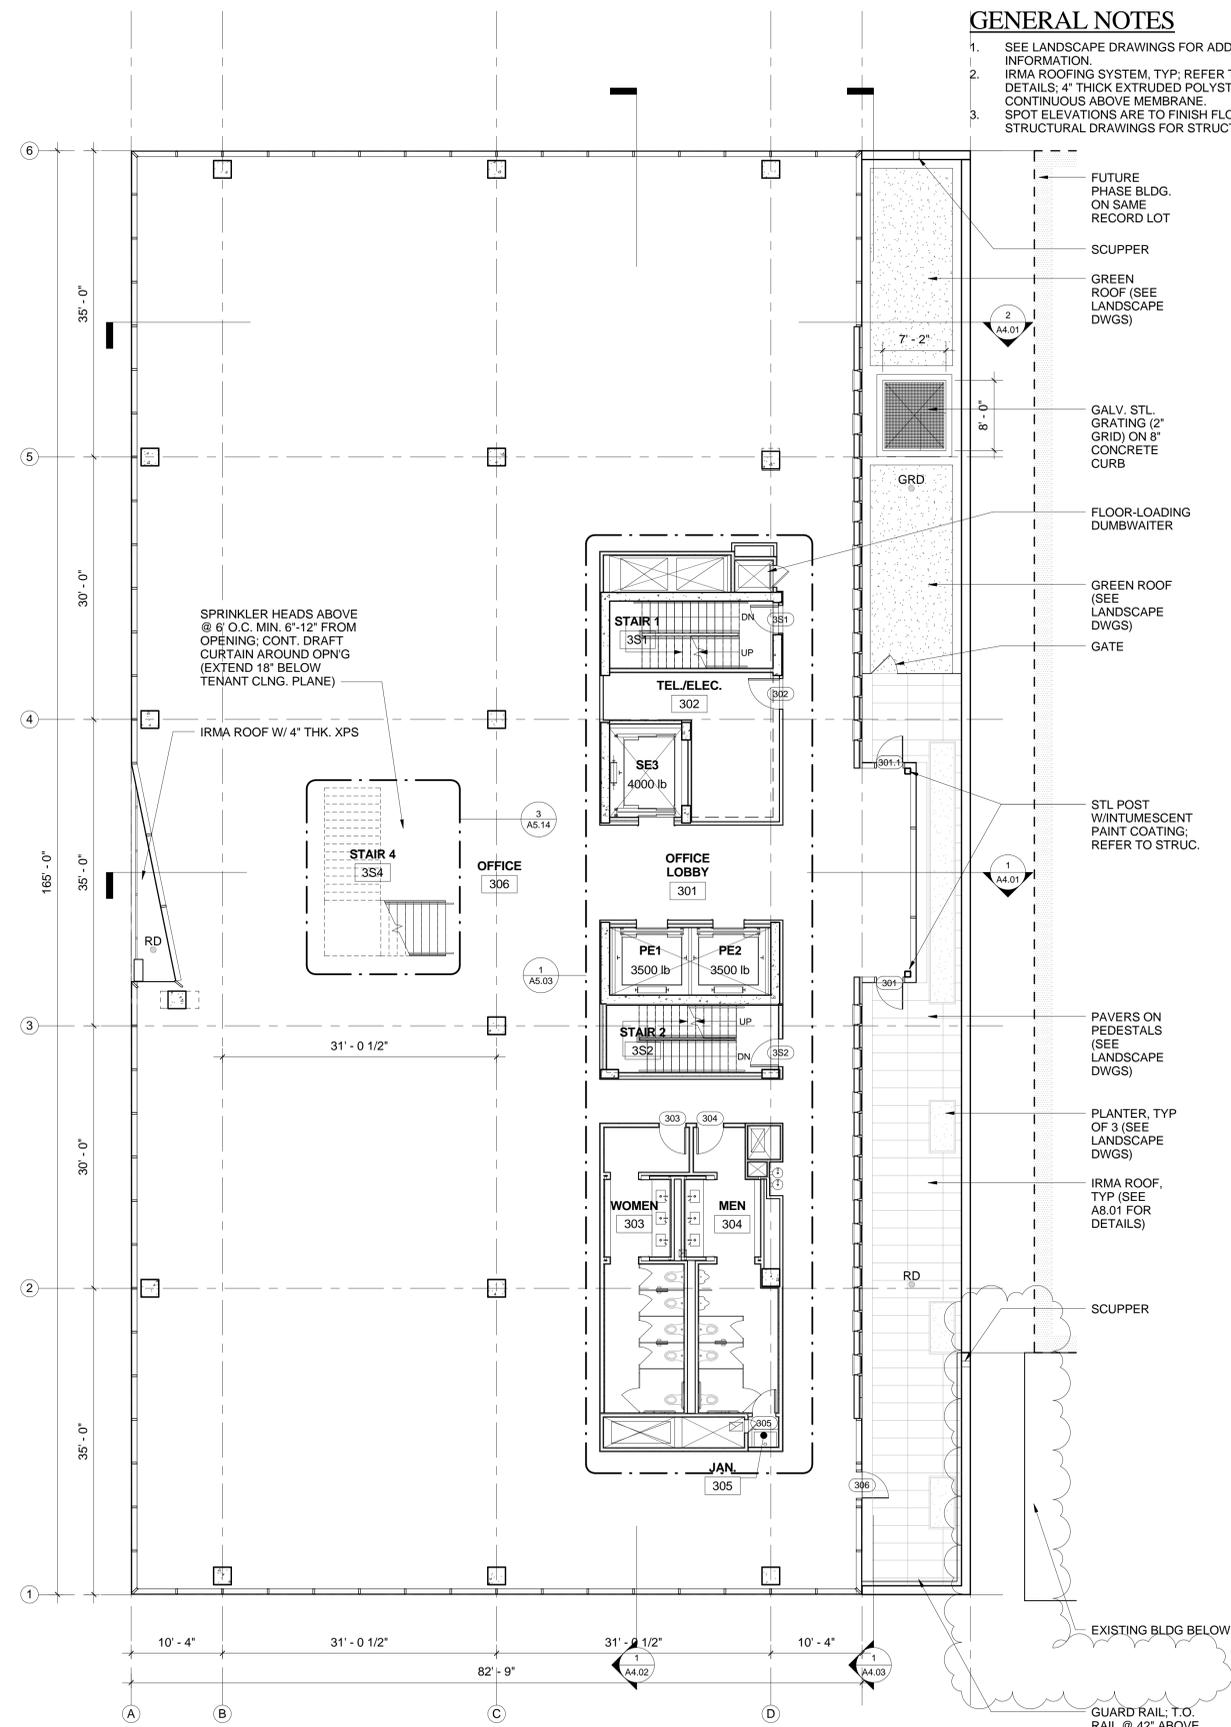

**1** 3RD FLOOR PLAN  
A2.03 / 1/8" = 1'-0"



Owner  
DC BAR  
1101 K Street NW, Suite 200  
Washington, DC 20005  
202.775.4700

Owner's Representative  
SAVILLS STUDLEY  
1201 F Street NW, Suite 500  
Washington, DC 20004  
202.638.6900

Development Manager  
QDC Development Services of Washington, LLC  
1001 G Street NW, Suite 900W  
Washington, DC 20001  
202.393.1999

Architect  
HARTMAN-COX ARCHITECTS LLP  
1074 Thomas Jefferson Street NW  
Washington, DC 20007  
202.333.6666

Structural Engineer  
SK&A STRUCTURAL ENGINEERS, PLLC  
1155 Connecticut Avenue NW, Suite 900  
Washington, DC 20036  
202.692.2530

MEP Engineer  
SOUTHLAND ENGINEERING  
22340 Dresden Street, Suite 177  
Dulles, VA 20166  
703.834.5570


Civil Engineer  
VIRGA CAPITAL, LLC  
4910 Massachusetts Avenue NW, Suite 214  
Washington, DC 20016  
202.344.4140

Landscape Architect  
STUDIO89 Landscape Architecture, P.C.  
6416 Groveledge Drive, Suite 100A  
Alexandria, VA 22310  
703.779.6500

**DISTRICT OF COLUMBIA BAR**  
901 Fourth Street NW  
Washington DC



Submission	Date
ISSUED FOR PERMIT	07/06/16
Revision	Date
REVISION 1	09/26/16

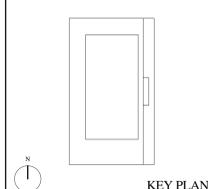

SCALE  
1/8" = 1'-0"

2ND FLOOR PLAN / 3RD FLOOR PLAN

**A2.03**

AREA:  
 N ELEVATION TOTAL WALL AREA: 9278 SF  
 N ELEVATION WINDOW AREA: 5585 SF  
 S ELEVATION TOTAL WALL AREA: 9259 SF  
 S ELEVATION WINDOW AREA: 7026 SF  
 E ELEVATION TOTAL WALL AREA: 17,377 SF  
 E ELEVATION WINDOW AREA: 4442 SF  
 W ELEVATION TOTAL WALL AREA: 17,628 SF  
 W ELEVATION WINDOW AREA: 13,793 SF

WHOLE BUILDING TOTAL WALL AREA: 53,541 SF  
 WHOLE BUILDING WINDOW AREA: 30,846 SF  
 WINDOW TO WALL AREA: 58%

NOTES:  
 1. PTD. METAL TO HAVE FLUOROPOLYMER FINISH

**DC BAR**

Owner  
 DC BAR  
 1101 K Street NW, Suite 200  
 Washington, DC 20005  
 202.775.4700

Owner's Representative  
 SAVILLS STUDLEY  
 1201 F Street NW, Suite 500  
 Washington, DC 20004  
 202.628.6900

Development Manager  
 QDC Development Services of Washington, LLC  
 1801 G Street NW, Suite 900W  
 Washington, DC 20001  
 202.393.1999

Architect  
 HARTMAN-COX ARCHITECTS LLP  
 1074 Thomas Jefferson Street NW  
 Washington, DC 20007  
 202.333.6444

Structural Engineer  
 SK&A STRUCTURAL ENGINEERS, PLLC  
 1155 Connecticut Avenue NW, Suite 900  
 Washington, DC 20036  
 202.692.2570

MEP Engineer  
 SOUTHLAND ENGINEERING  
 22340 Dresden Street, Suite 177  
 Dulles, VA 20166  
 703.834.5570


Civil Engineer  
 VILKA CAPITAL, LLC  
 4910 Massachusetts Avenue NW, Suite 214  
 Washington, DC 20016  
 202.244.4140

Landscape Architect  
 STUDIO359 Landscape Architecture, P.C.  
 6416 Groveville Drive, Suit 100A  
 Alexandria, VA 22310  
 703.779.6500

**DISTRICT OF COLUMBIA BAR**  
 901 Fourth Street NW  
 Washington DC




Submission	Date
ISSUED FOR PERMIT	07/06/16
Revision	Date
REVISION 1	09/26/16

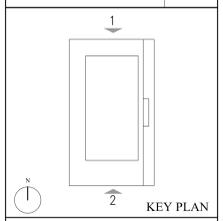

SCALE  
 1/8" = 1'-0"

NORTH AND SOUTH ELEVATIONS

**A3.02**

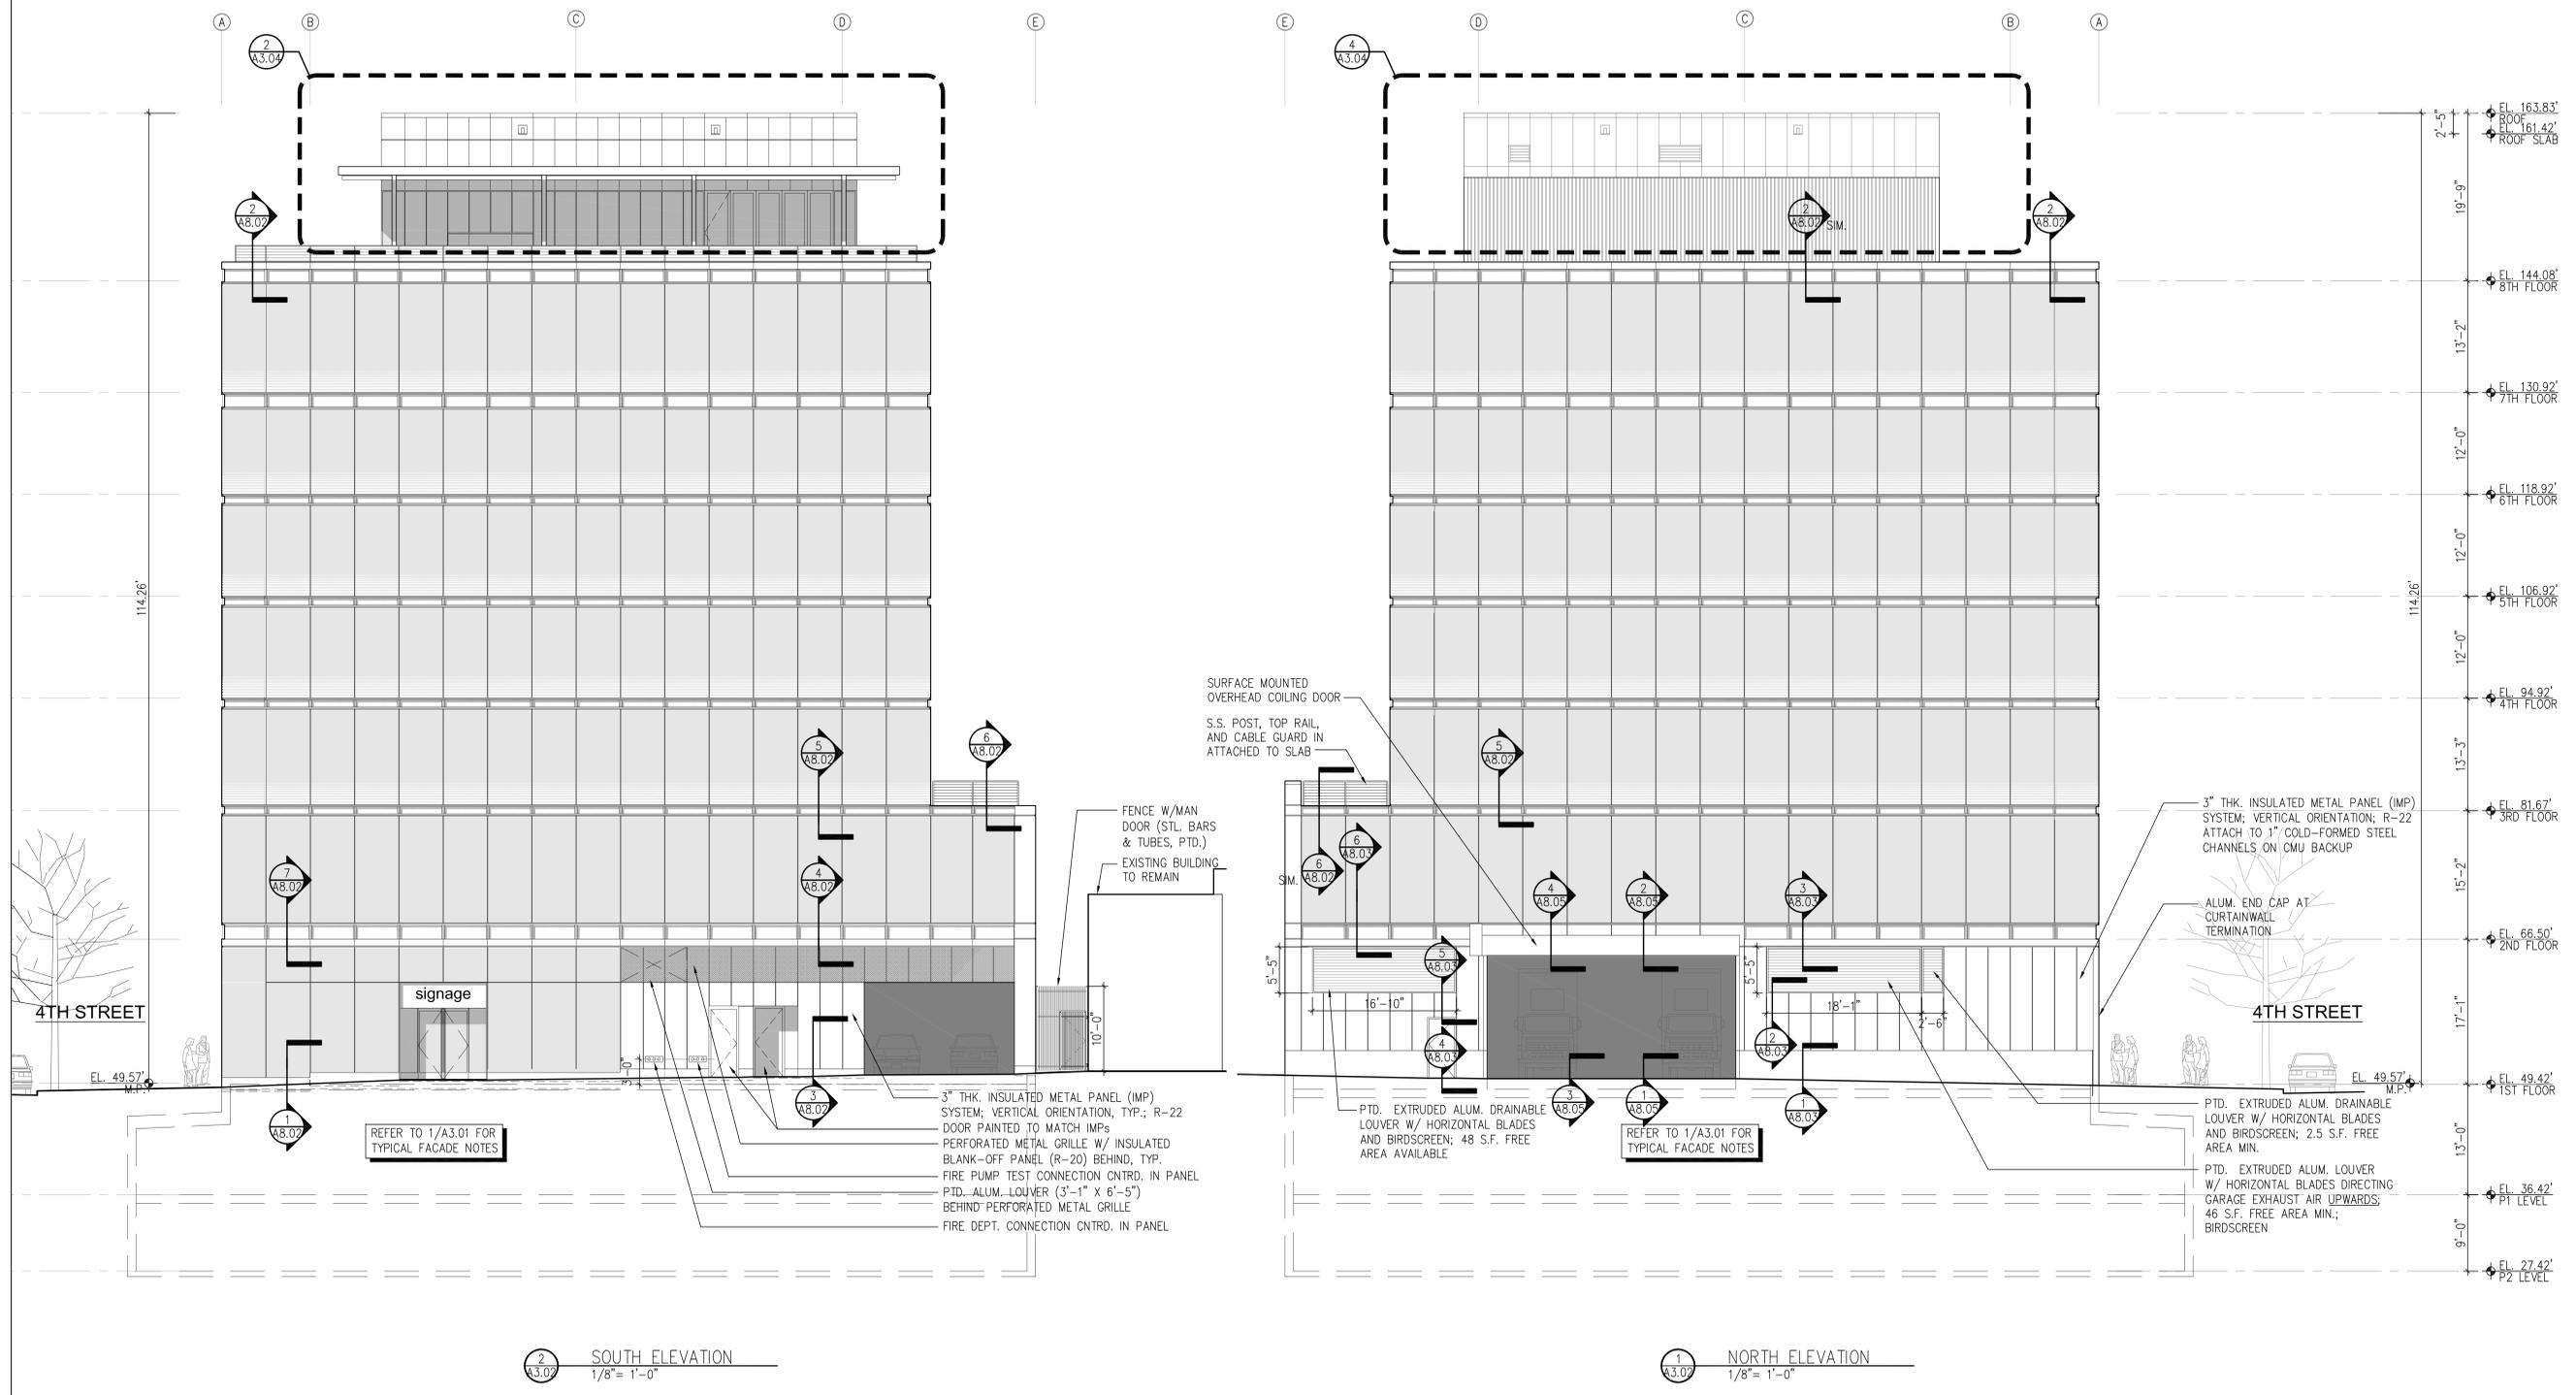

2 SOUTH ELEVATION  
 1/8" = 1'-0"

1 NORTH ELEVATION  
 1/8" = 1'-0"


AREA:

N ELEVATION TOTAL WALL AREA: 9278 SF  
 N ELEVATION WINDOW AREA: 5585 SF  
 S ELEVATION TOTAL WALL AREA: 9259 SF  
 S ELEVATION WINDOW AREA: 7026 SF  
 E ELEVATION TOTAL WALL AREA: 17,377 SF  
 E ELEVATION WINDOW AREA: 4442 SF  
 W ELEVATION TOTAL WALL AREA: 17,628 SF  
 W ELEVATION WINDOW AREA: 13,793 SF

WHOLE BUILDING TOTAL WALL AREA: 53,541 SF  
 WHOLE BUILDING WINDOW AREA: 30,846 SF  
 WINDOW TO WALL AREA: 58%


NOTES:

1. PTD. ALUMINUM TO HAVE FLUOROPOLYMER FINISH

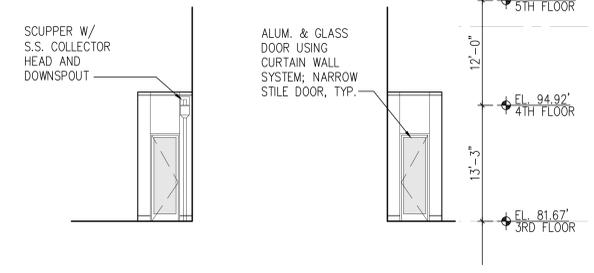

3 SOUTH ELEVATION  
 1/8" = 1'-0"

2 NORTH ELEVATION  
 1/8" = 1'-0"

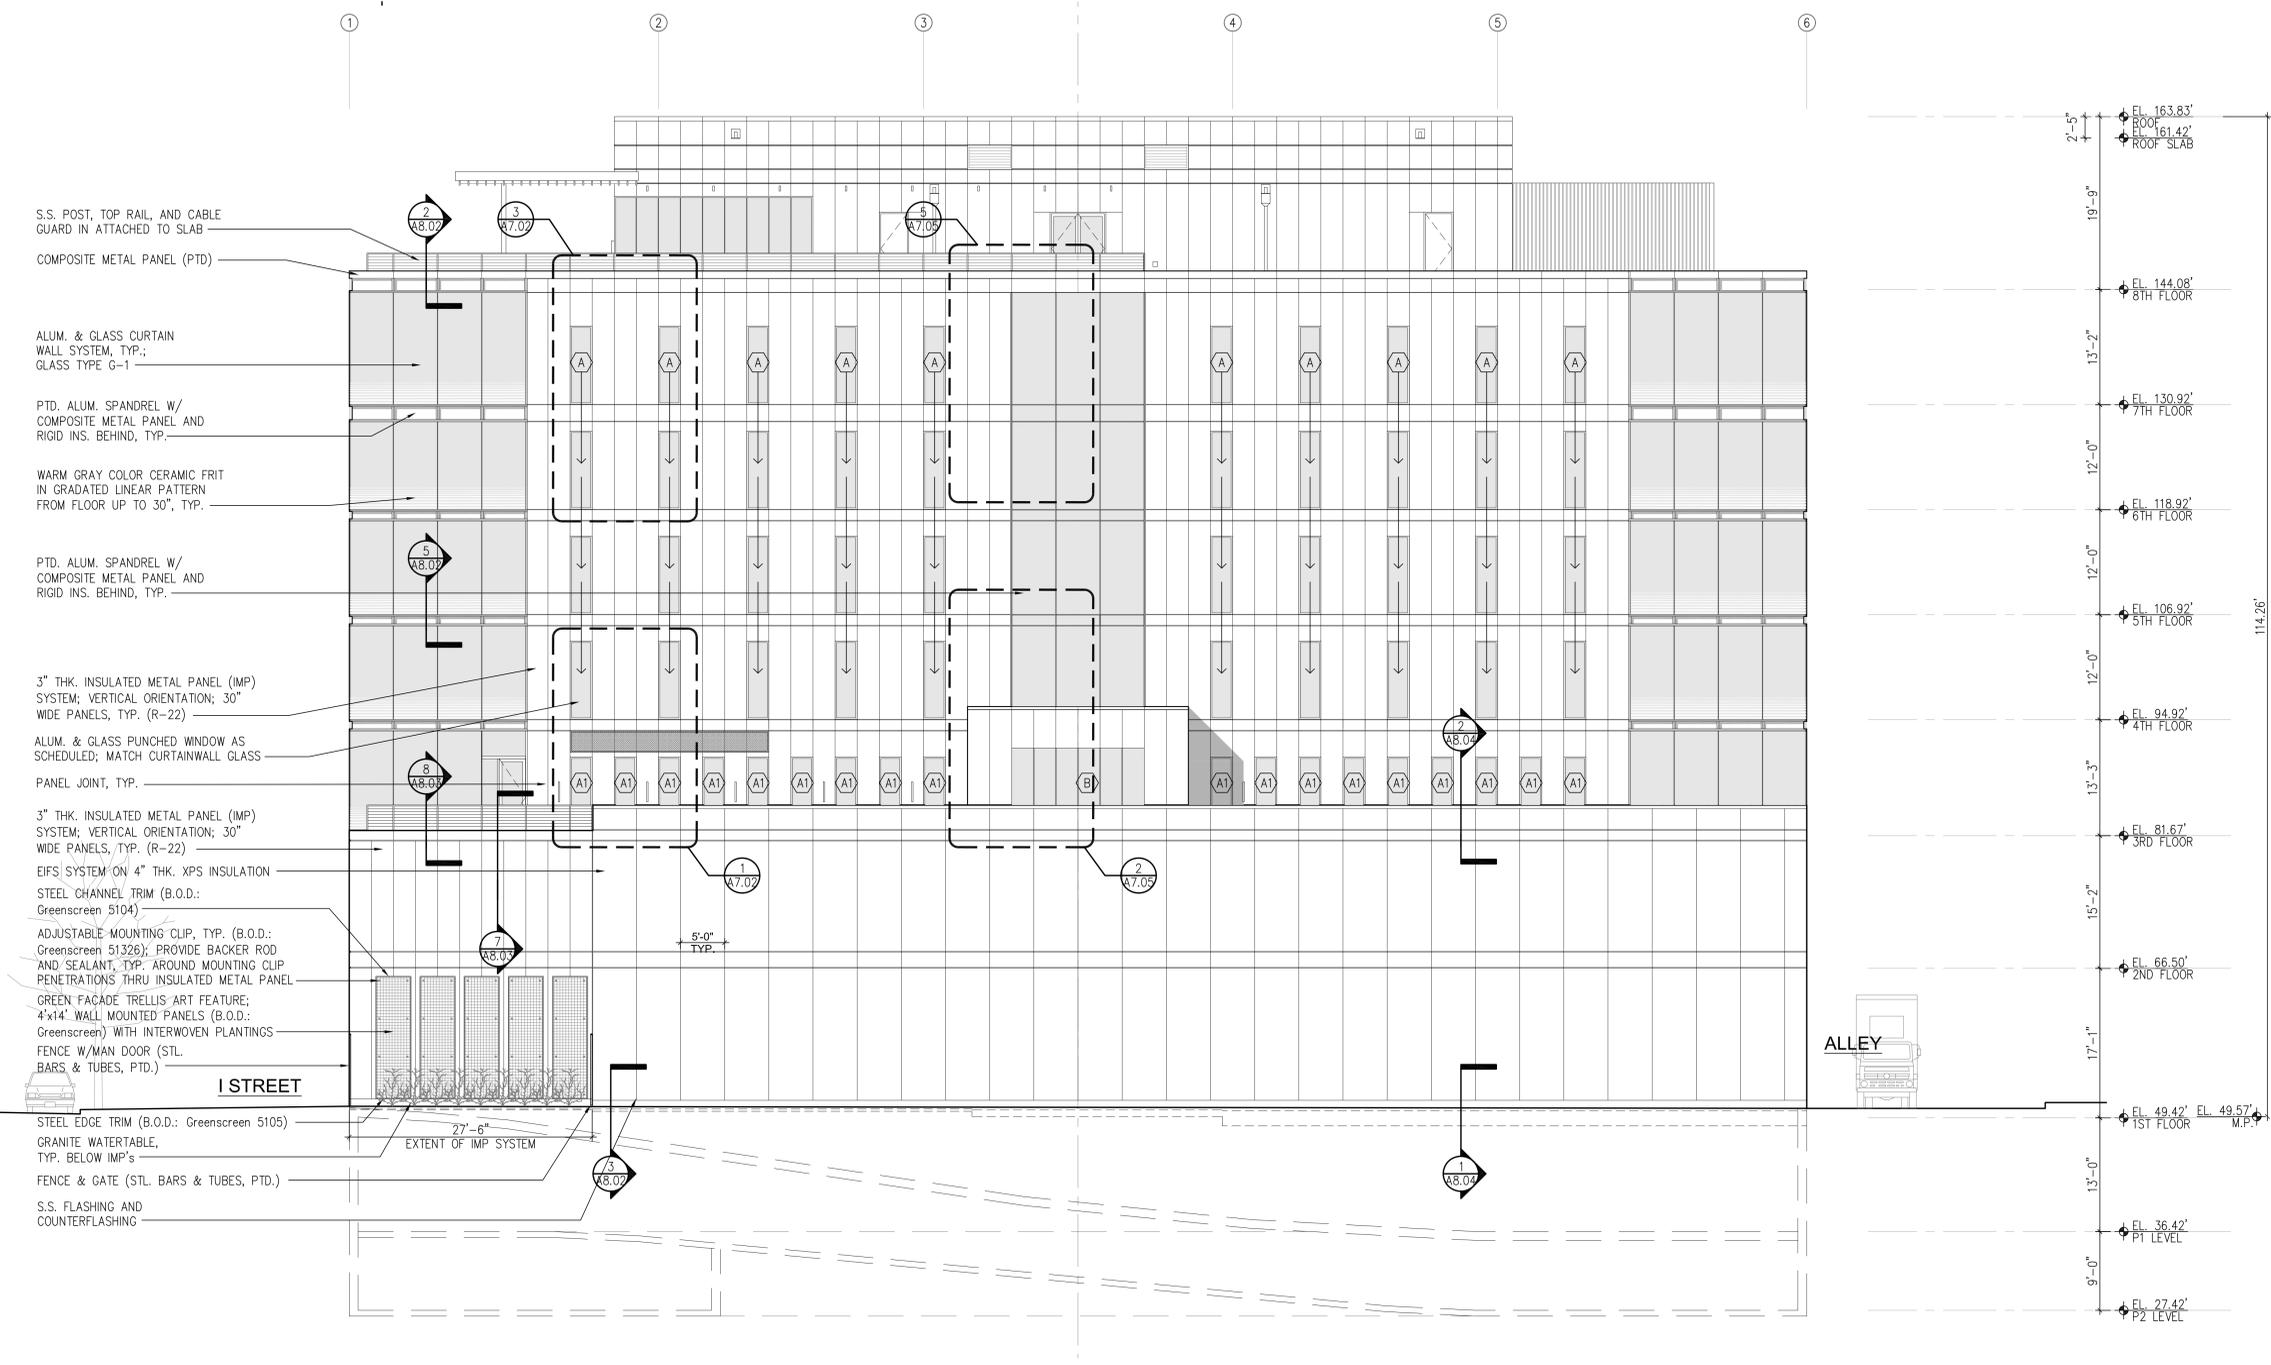

1 EAST ELEVATION  
 1/8" = 1'-0"



**DC BAR**  
 1101 K Street NW, Suite 200  
 Washington, DC 20005  
 202.775.4700

**Owner's Representative**  
 SAVILLS STUDEY  
 1201 F Street NW, Suite 500  
 Washington, DC 20004  
 202.628.6900

**Development Manager**  
 QDC Development Services of Washington, LLC  
 1801 G Street NW, Suite 900W  
 Washington, DC 20001  
 202.393.1999

**Architect**  
 HARTMAN-COX ARCHITECTS LLP  
 1074 Thomas Jefferson Street NW  
 Washington, DC 20007  
 202.333.6446

**Structural Engineer**  
 SK&A STRUCTURAL ENGINEERS, PLLC  
 1155 Connecticut Avenue NW, Suite 900  
 Washington, DC 20036  
 202.699.2320

**MEP Engineer**  
 SOUTHLAND ENGINEERING  
 22340 Dresden Street, Suite 177  
 Dulles, VA 20166  
 703.834.5570


**Civil Engineer**  
 VIK&A CAPITAL, L.L.C.  
 4910 Massachusetts Avenue NW, Suite 214  
 Washington, DC 20016  
 202.244.4140

**Landscape Architect**  
 STUDIO359 Landscape Architecture, P.C.  
 6416 Groveledge Drive, Suite 100A  
 Alexandria, VA 22310  
 703.779.6500

**DISTRICT OF COLUMBIA BAR**  
 901 Fourth Street NW  
 Washington DC



Submission	Date
ISSUED FOR PERMIT	07/06/16
Revision	Date
REVISION 1	09/26/16

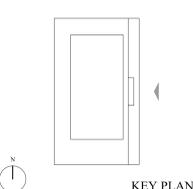

1/8" = 1'-0" SCALE

EAST ELEVATION

**A3.03**