




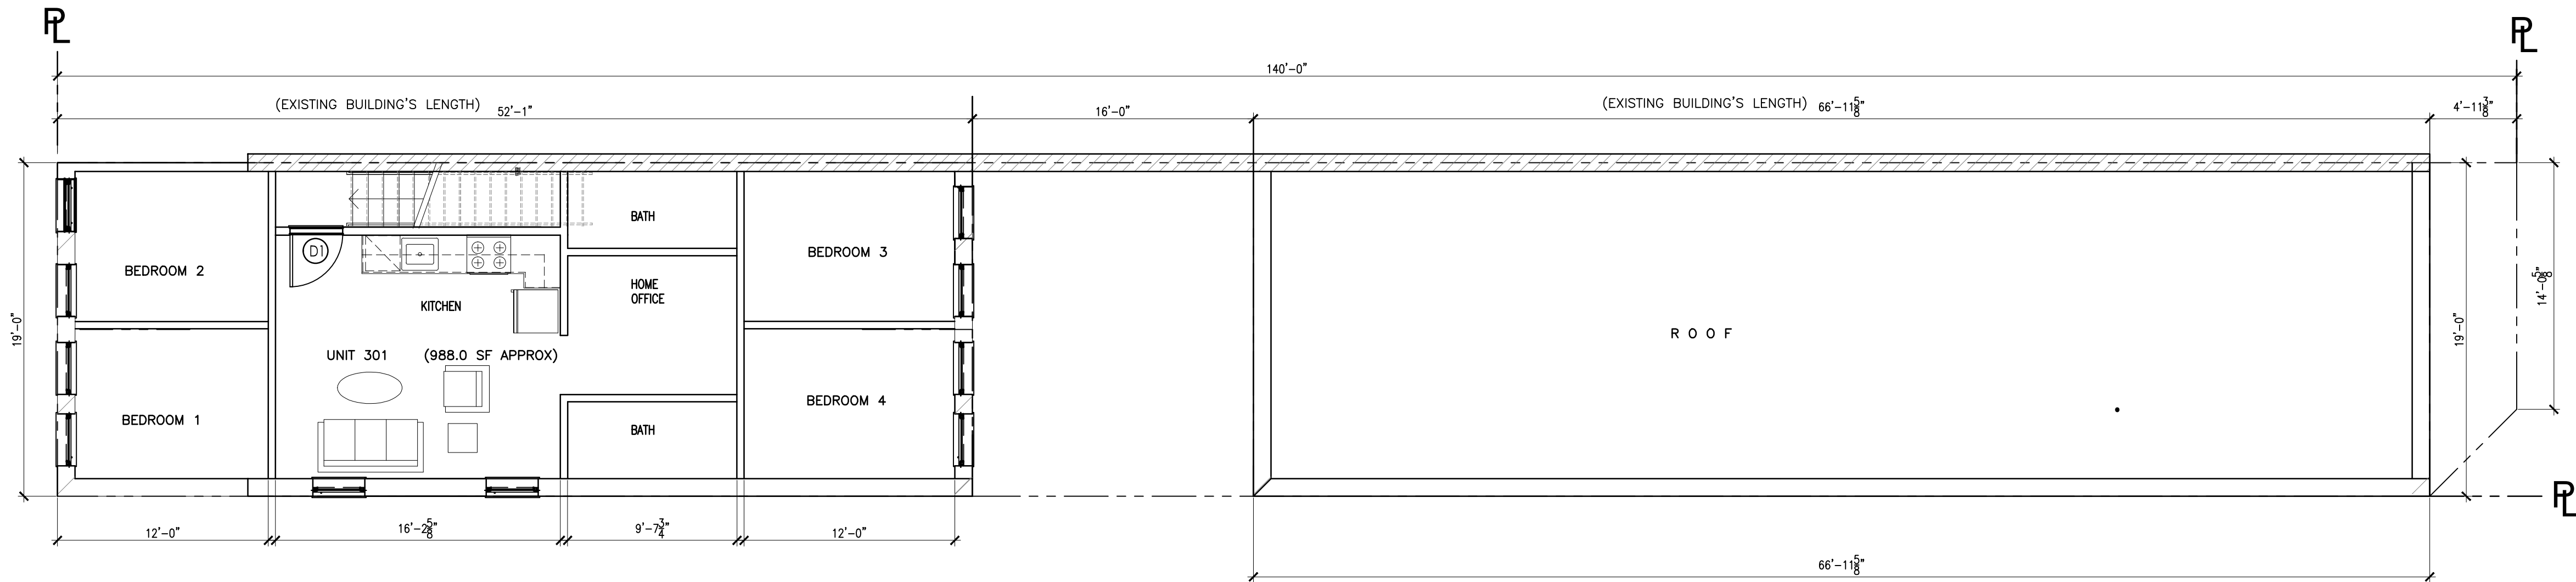

2 THIRD FLOOR PLAN:
SCALE: 3/16" = 1'-0"

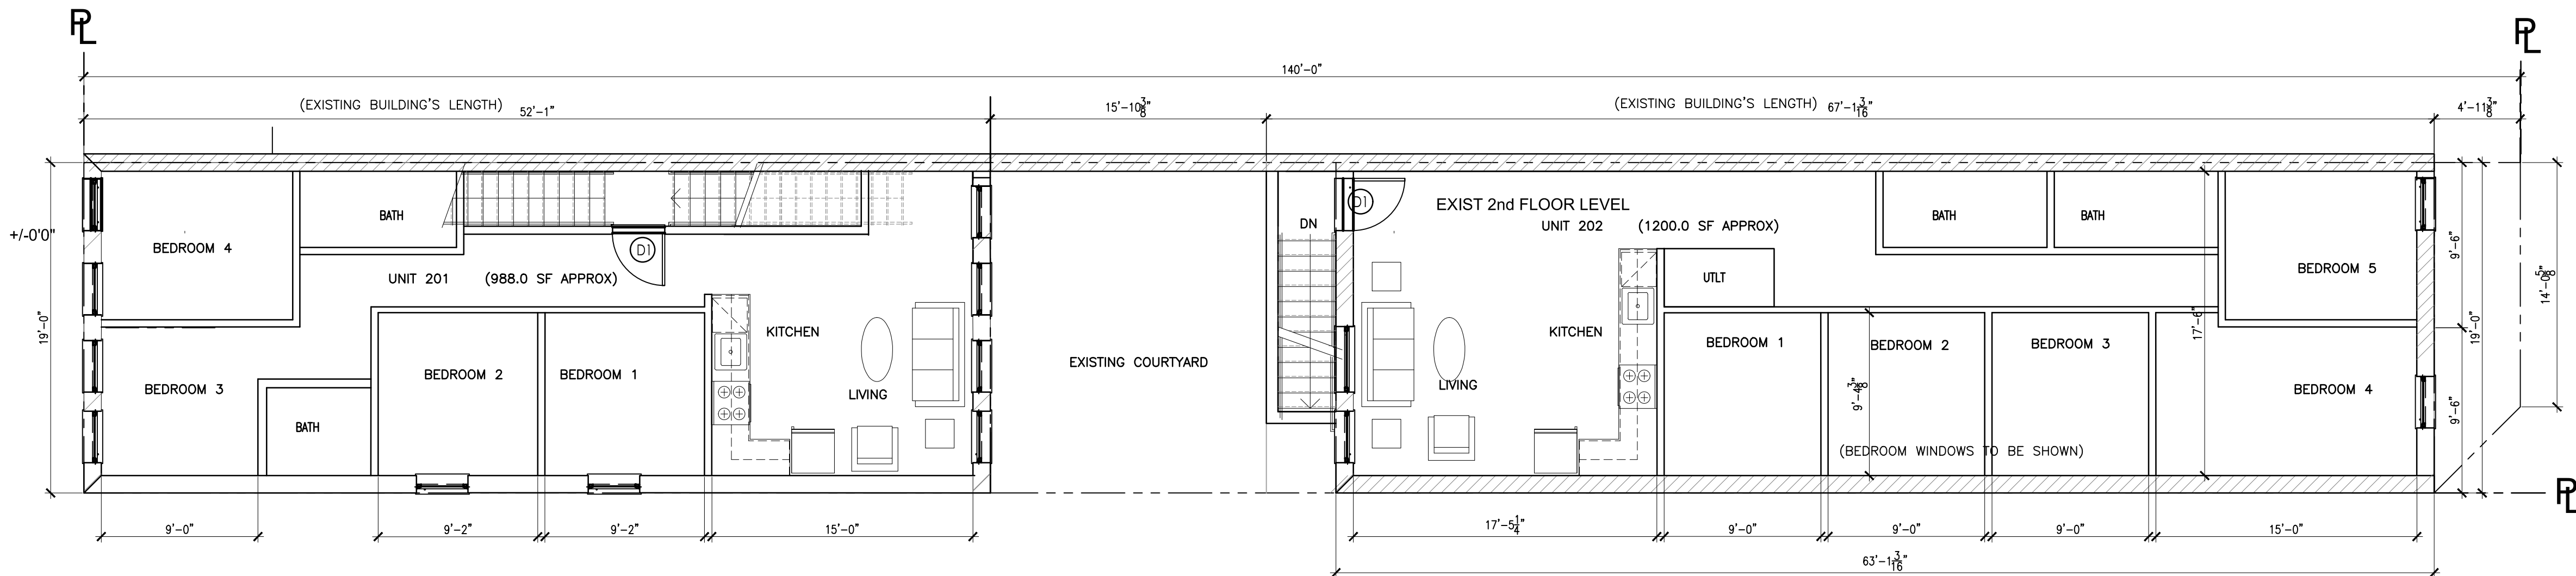

1 SECOND FLOOR PLAN:
SCALE: 3/16" = 1'-0"

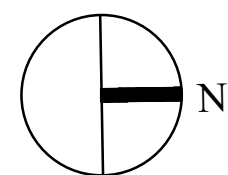

4 PICTURES:
SCALE: NTS

CONCEPTUAL PLANS - 01.26.21

I AM RESPONSIBLE FOR DETERMINING THAT THE ARCHITECTURAL DESIGNS & DRAWINGS INCLUDED IN THIS APPLICATION ARE IN COMPLIANCE WITH ALL LAWS AND REGULATIONS OF THE DISTRICT OF COLUMBIA. I AS AN ARCHITECT HAVE PERSONALLY PREPARED, OR DIRECTLY SUPERVISED THE DEVELOPMENT OF, ARCHITECTURAL DESIGNS INCLUDED IN THIS APPLICATION, WITH MY SEAL.

APARTMENTS: 711 KENNEDY STREET NW

WASHINGTON DC 20002

CONCEPTUAL FLOOR PLANS

REVISIONS

DATE JANUARY 30, 2021

DRAWN CHECKED

JOB NO. A.xxxxxxx SCALE AS NOTED

DRAWING

A2.00

SHEET ___ OF ___