



① Existing Site  
1/8" = 1'-0"

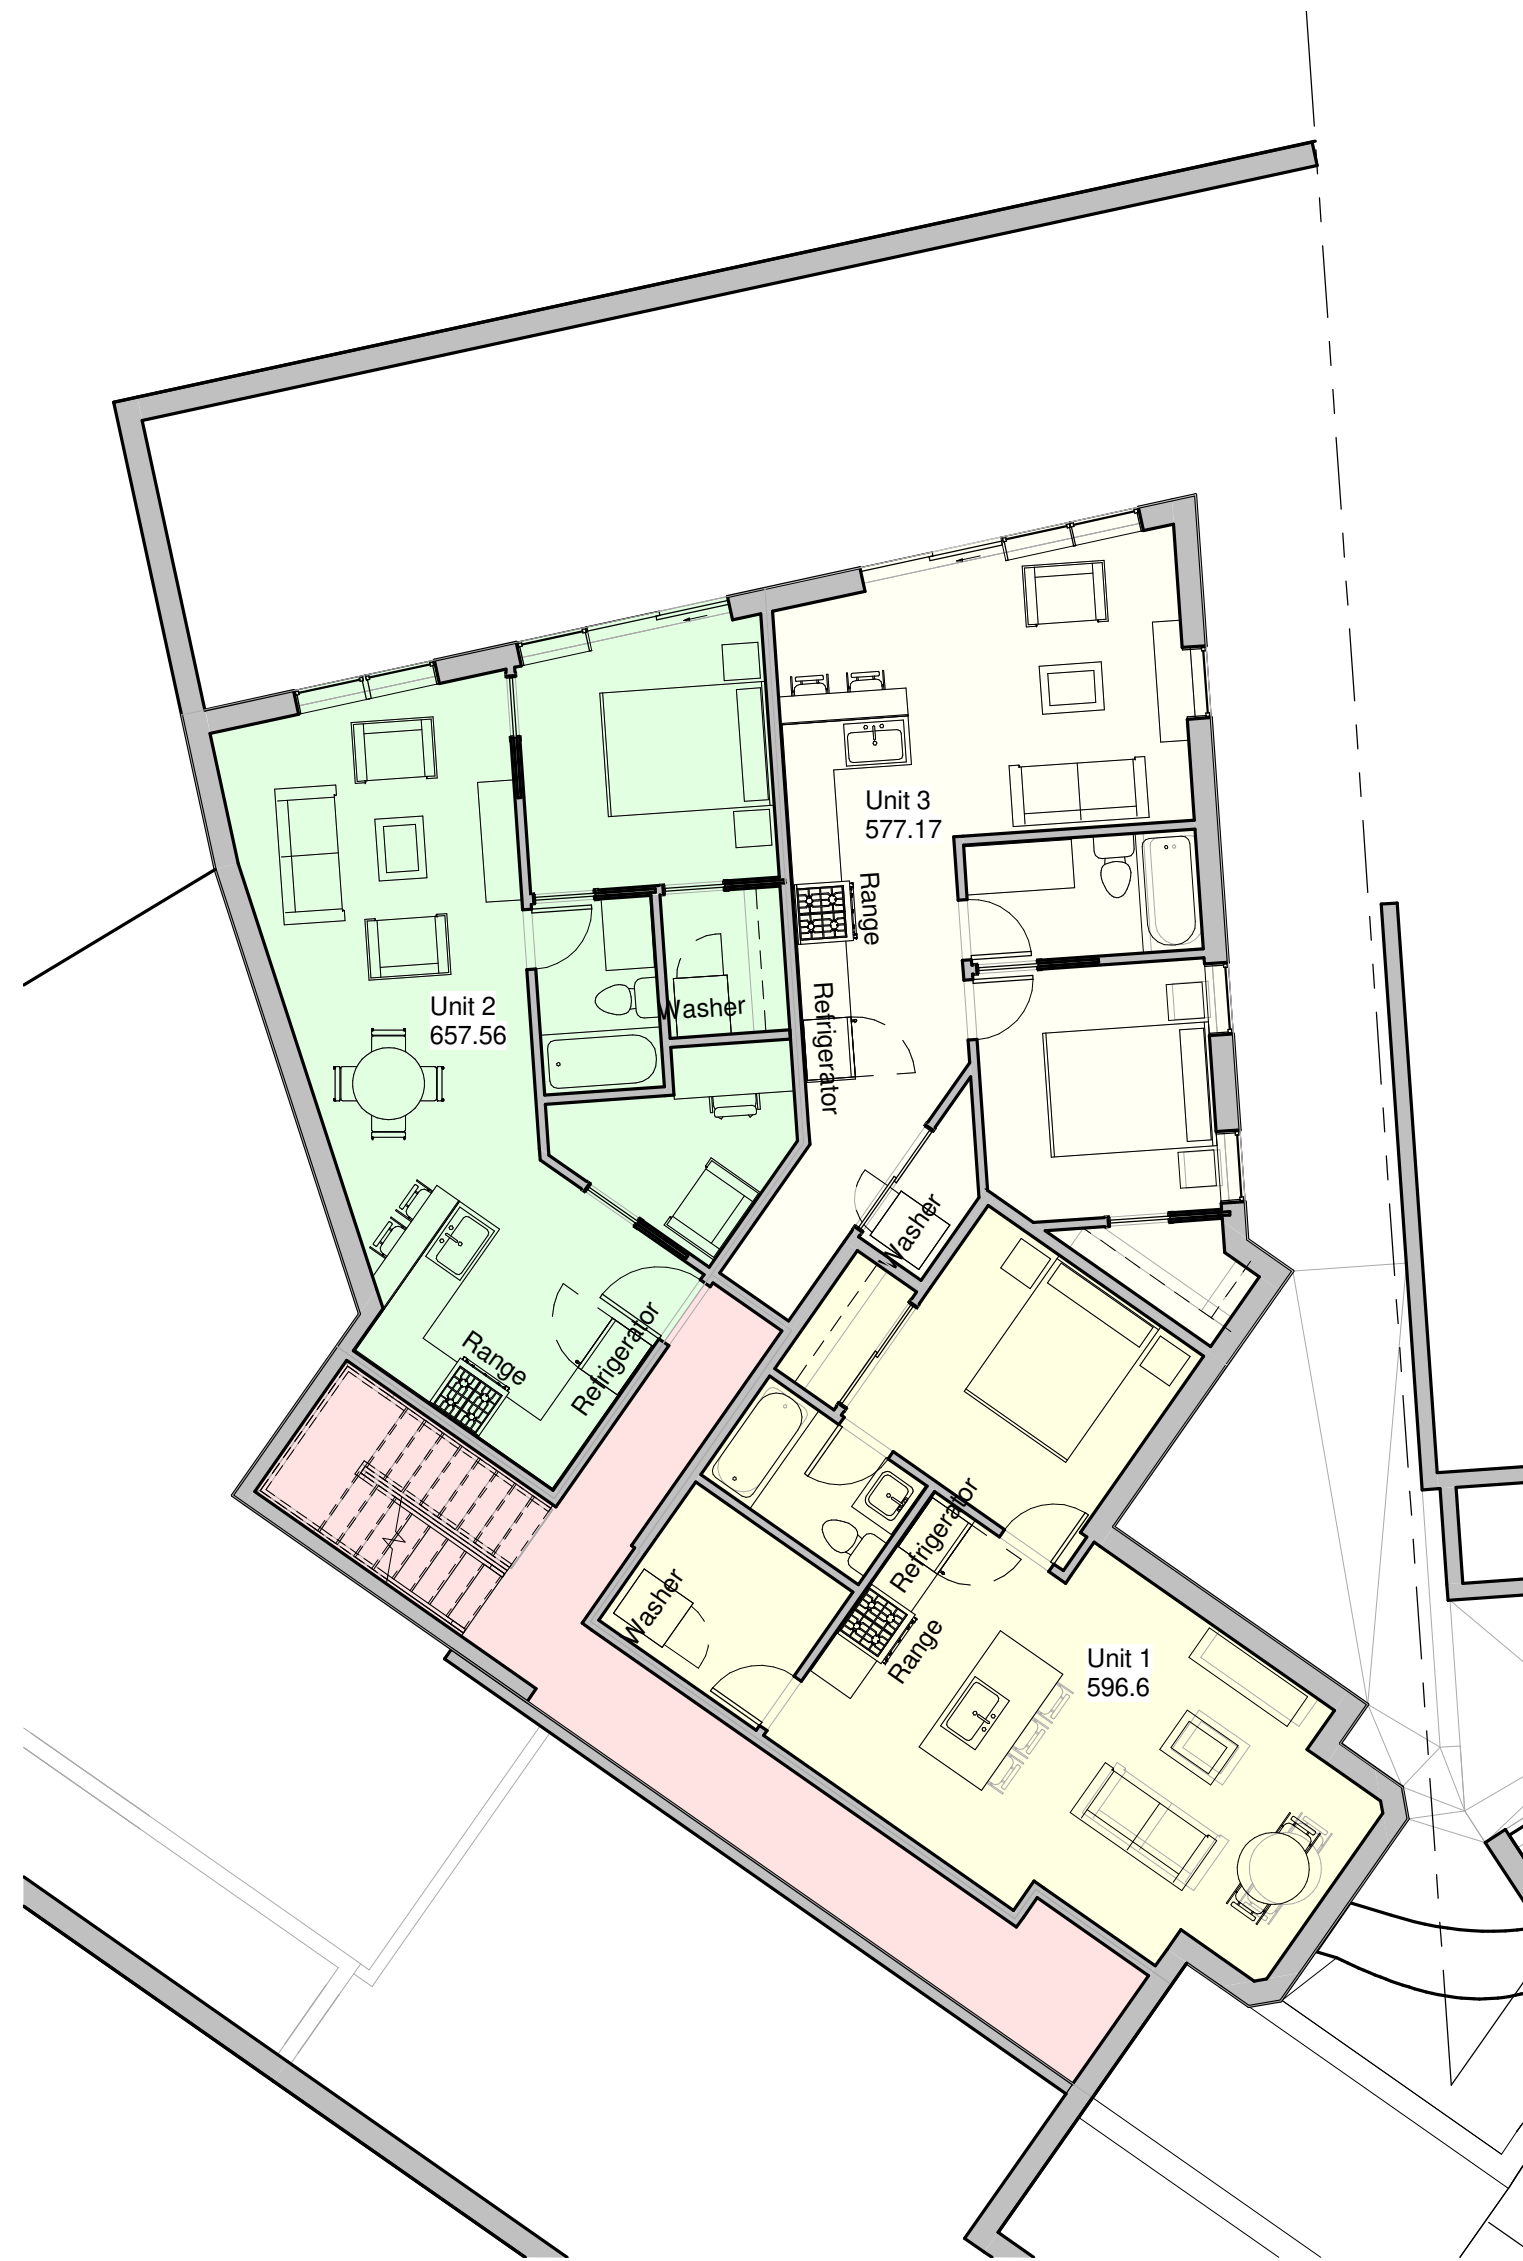


① Cellar  
1/8" = 1'-0"

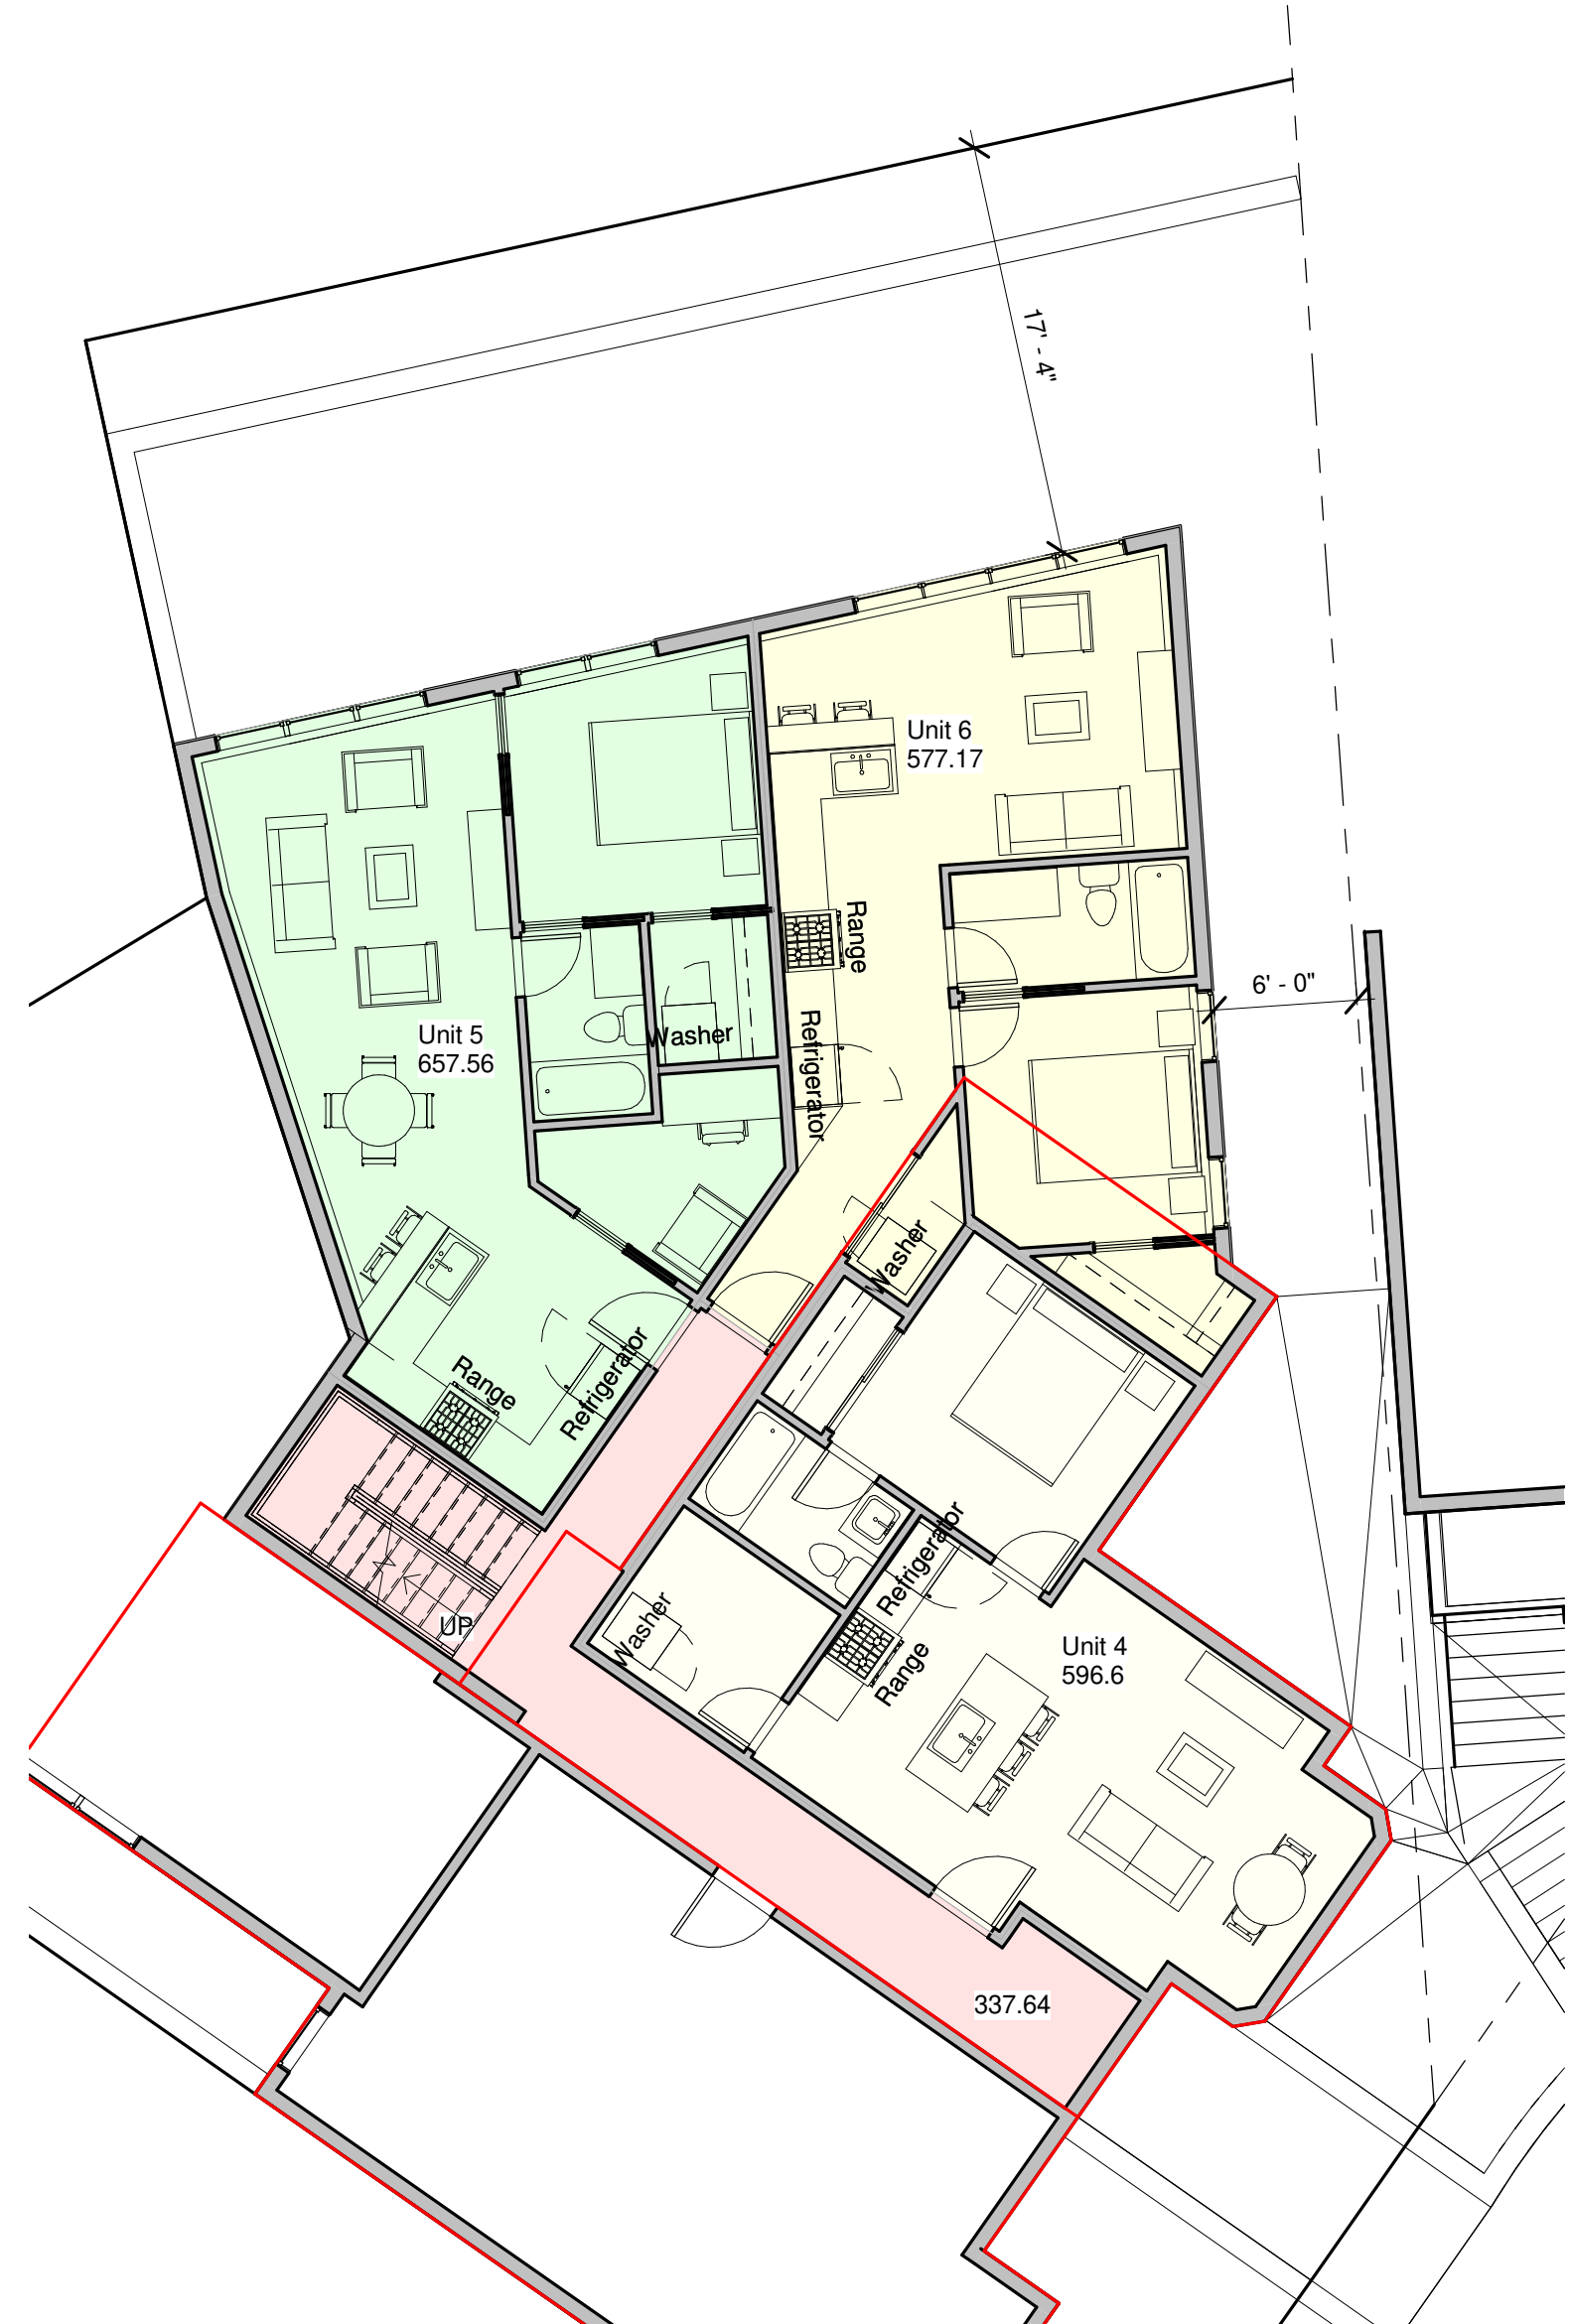

② Level 1  
1/8" = 1'-0"



① Level 2  
1/8" = 1'-0"

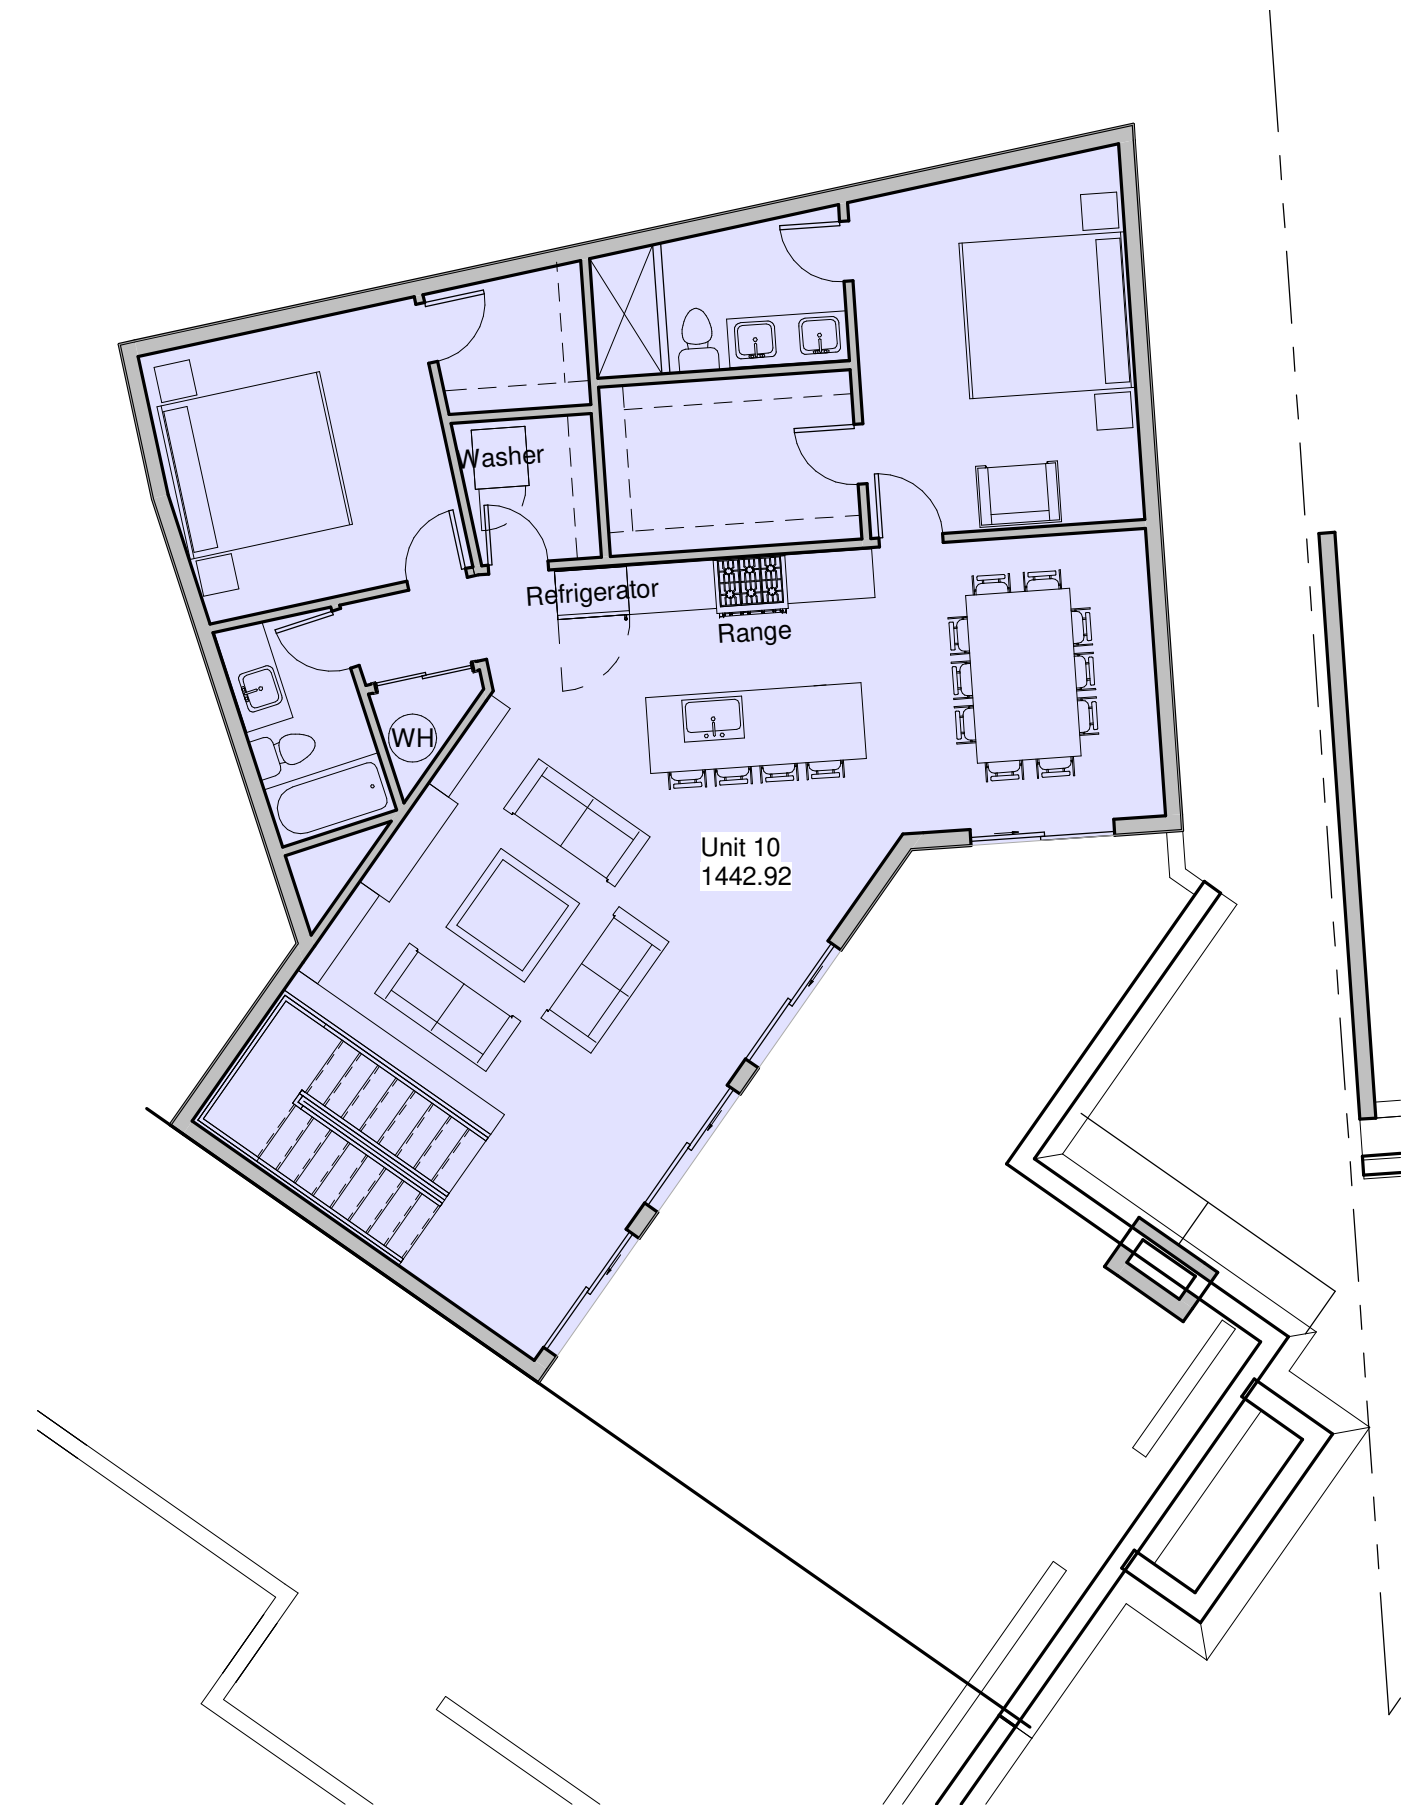

② Level 3  
1/8" = 1'-0"