




**ZONING COMMISSION** 


FLOOR PLAN-EXISTING PENTHOUSE LEVEL SEPTEMBER 8, 2017



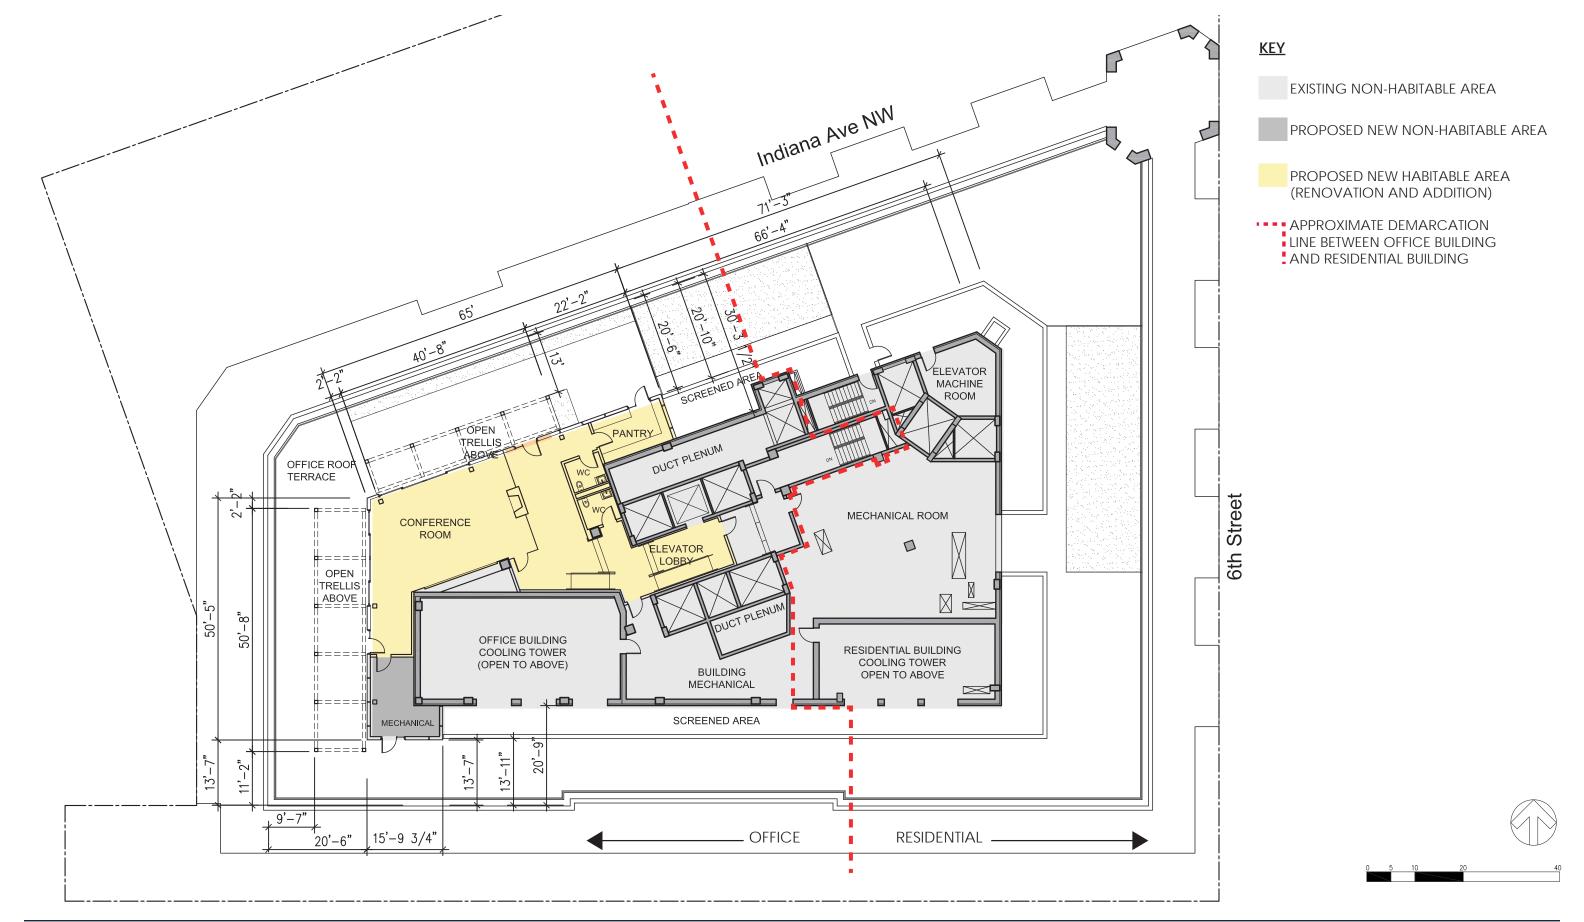


FLOOR PLAN-PROPOSED
PENTHOUSE LEVEL
SEPTEMBER 8, 2017

ZONING COMMISSION

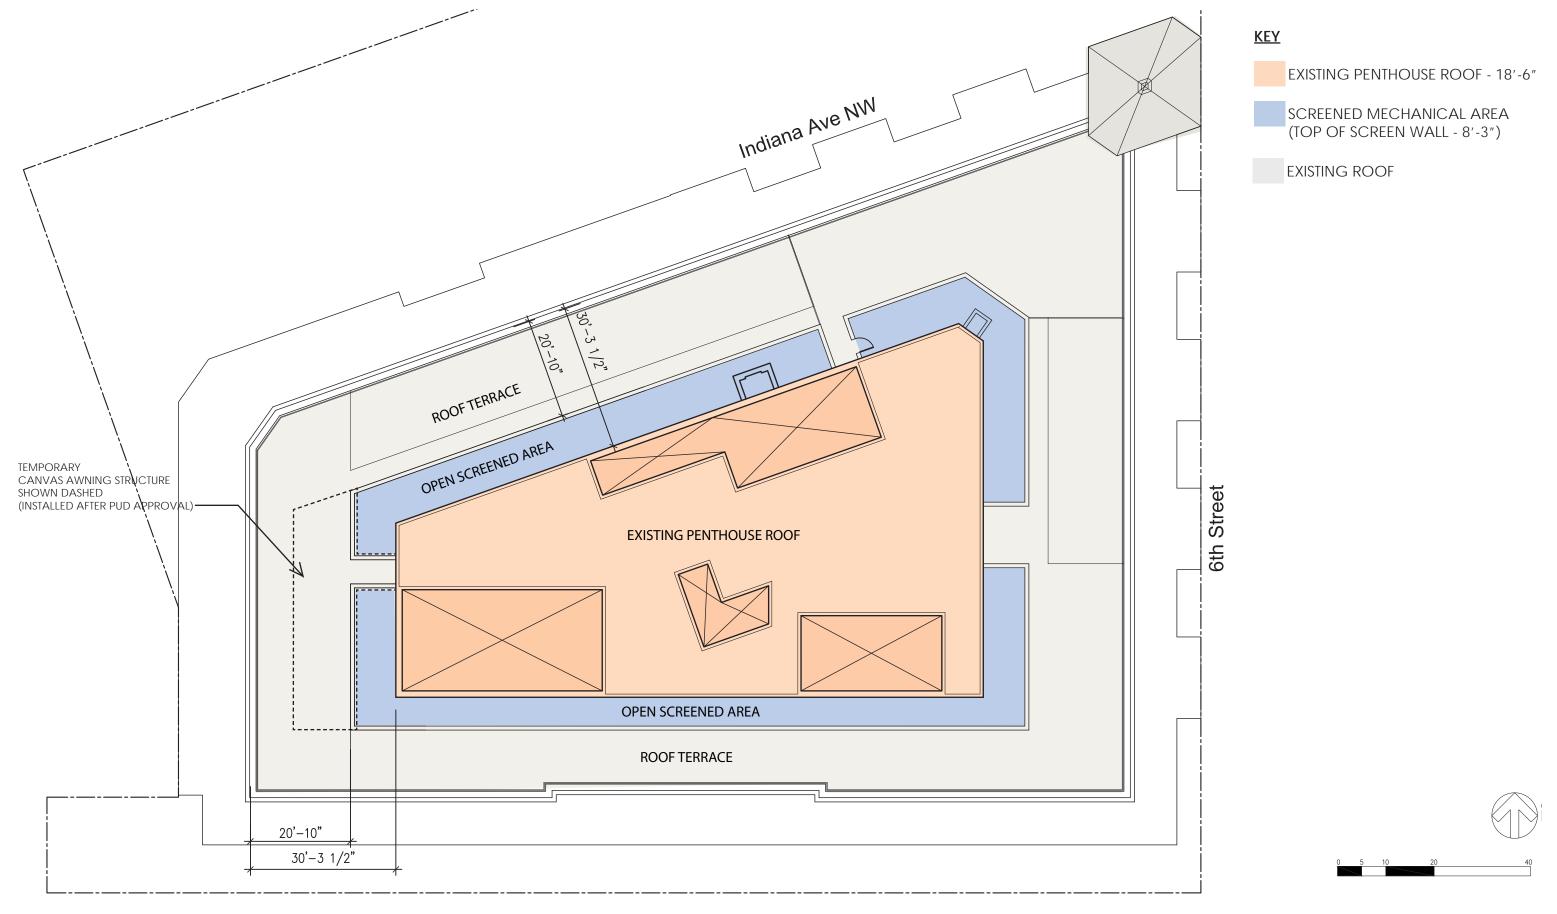




FLOOR PLAN-EXISTING
PENTHOUSE ROOF LEVEL
SEPTEMBER 8, 2017

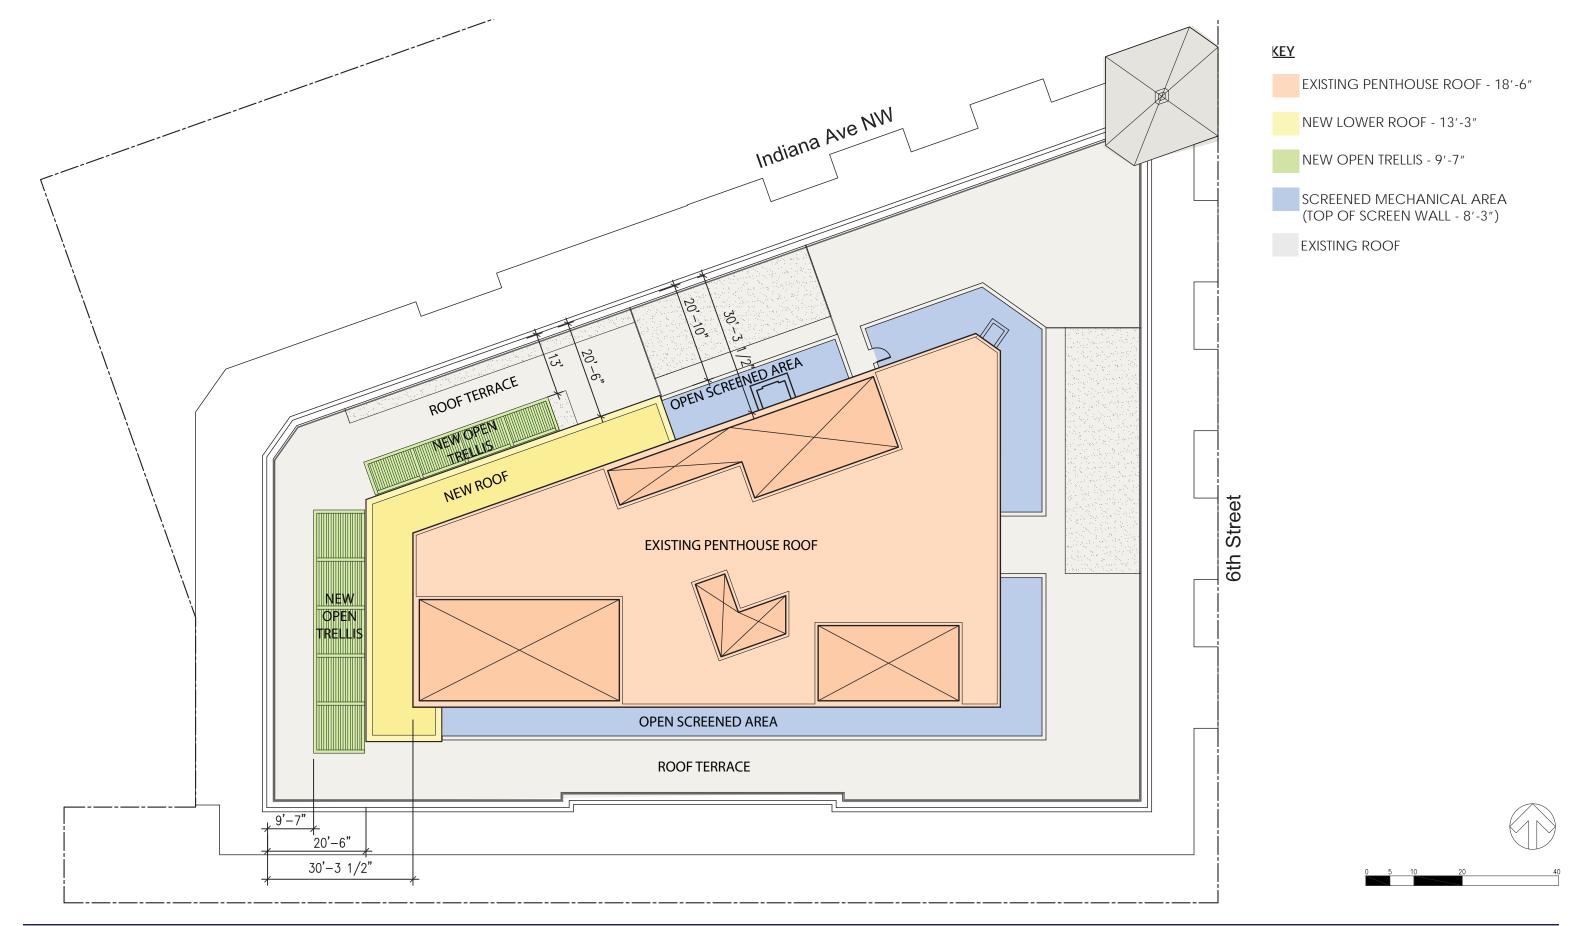



FLOOR PLAN-PROPOSED
PENTHOUSE ROOF LEVEL
SEPTEMBER 8, 2017

ZONING COMMISSION

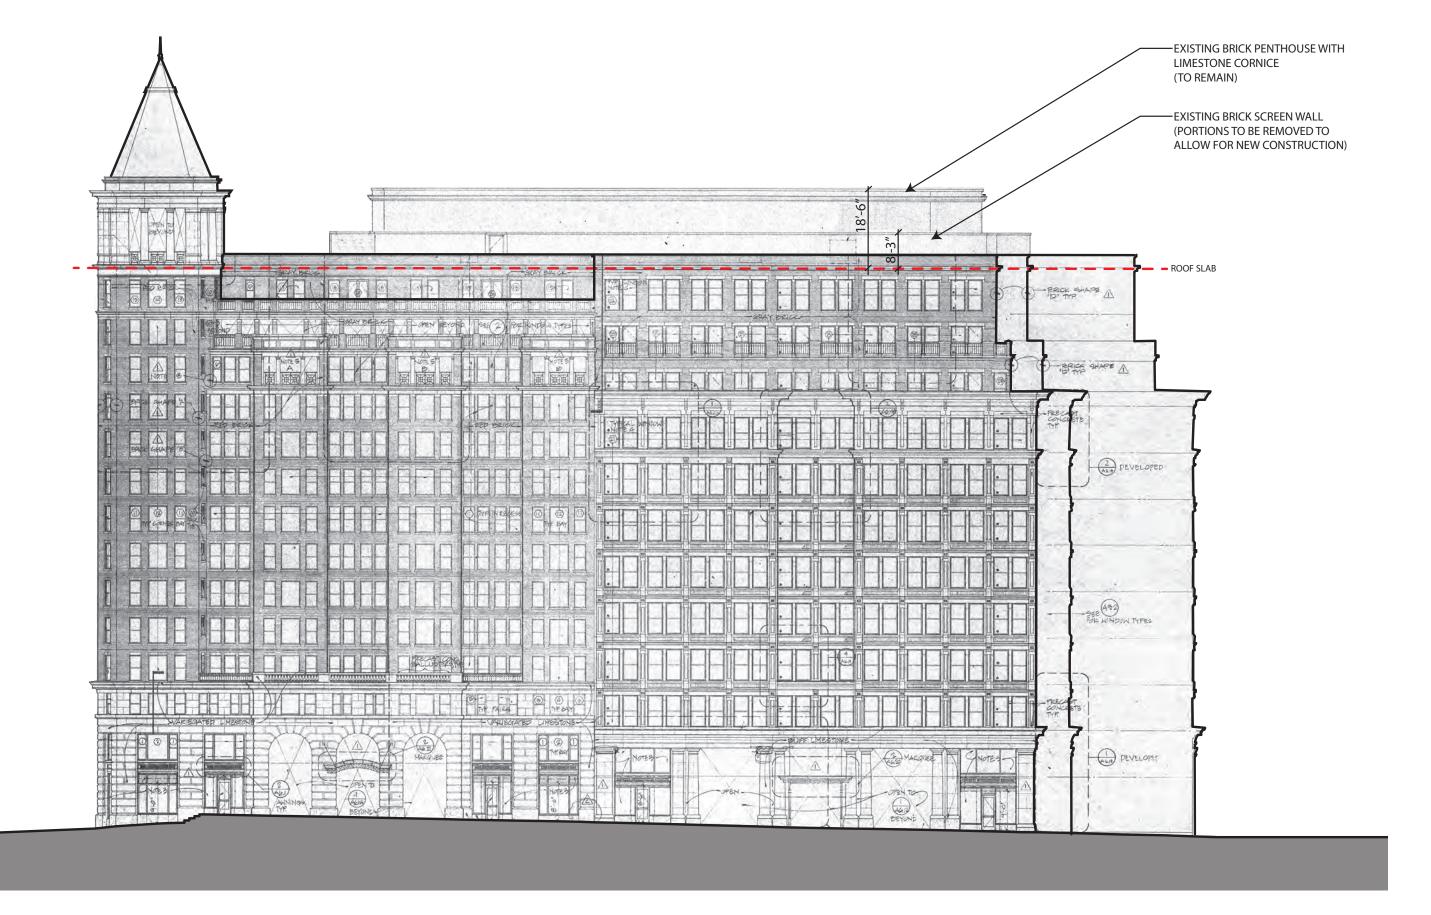




HARTMAN-COX ARCHITECTS

601 PENNSYLVANIA AVENUE-NORTH WASHINGTON, DC NORTH ELEVATION - EXISTING


SEPTEMBER 8, 2017

10

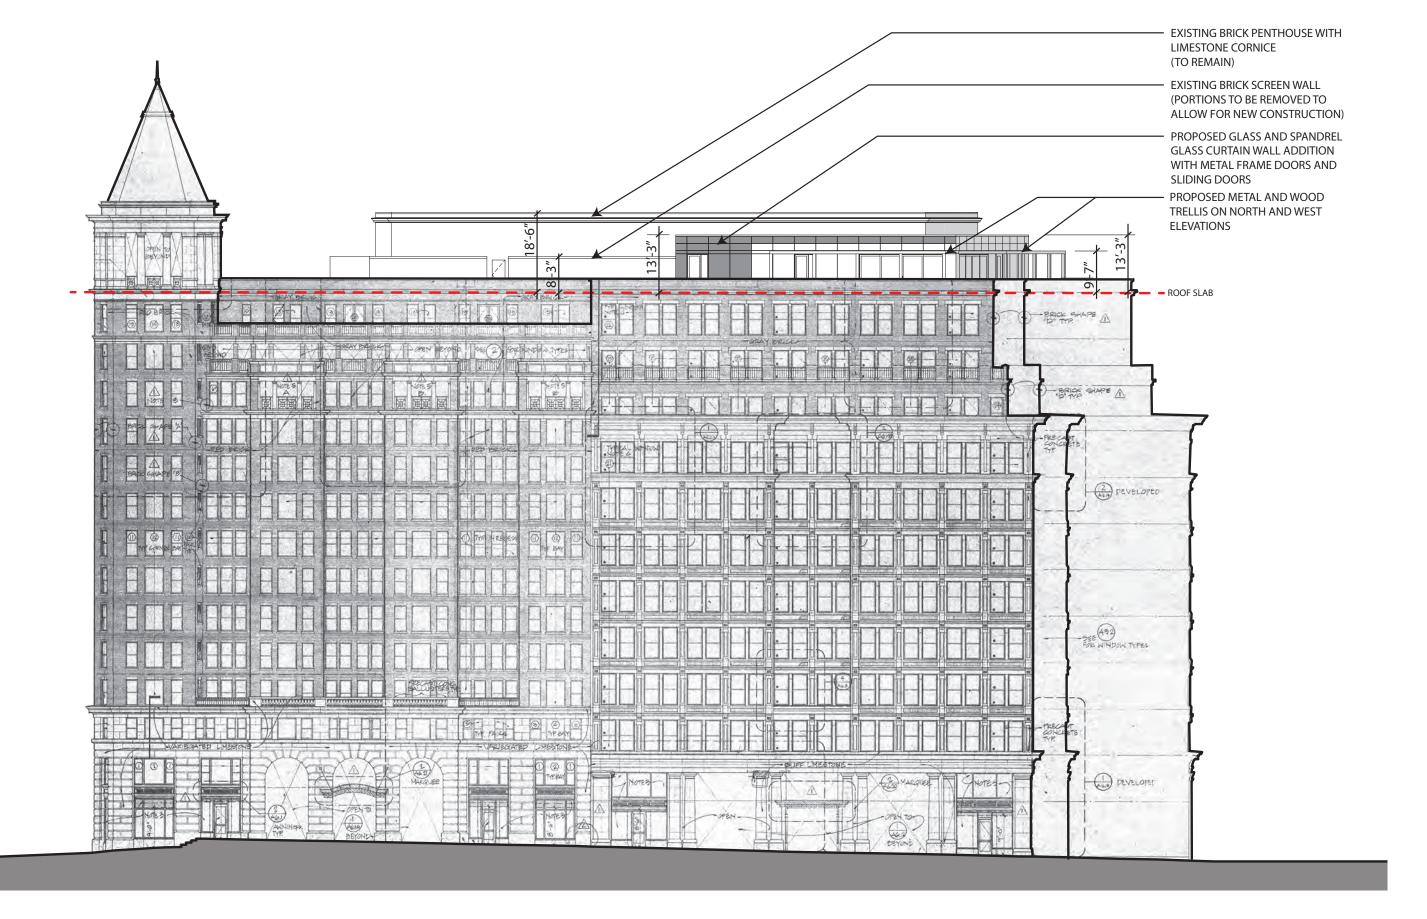




NORTH ELEVATION-PROPOSED WITH NEW ADDITION AND TRELLIS STRUCTURES

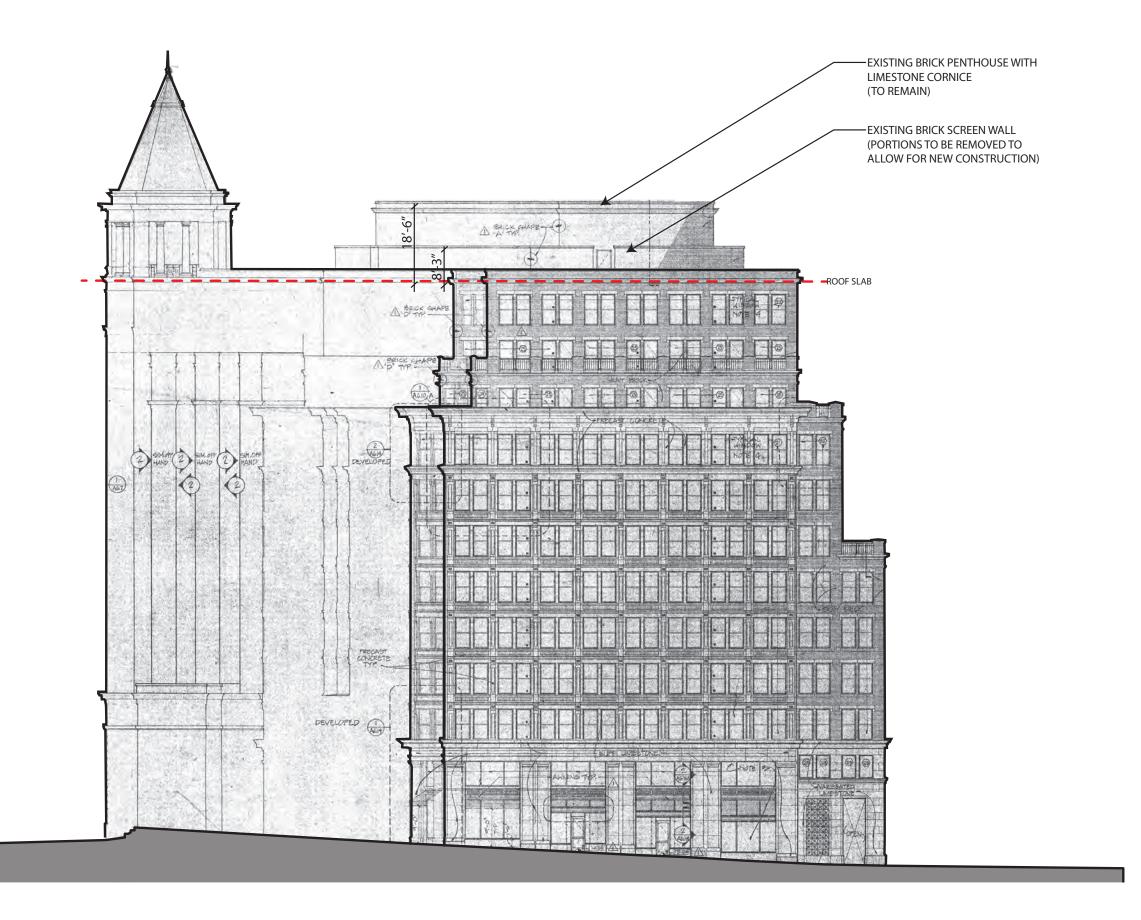




WEST ELEVATION - EXISTING

SEPTEMBER 8, 2017

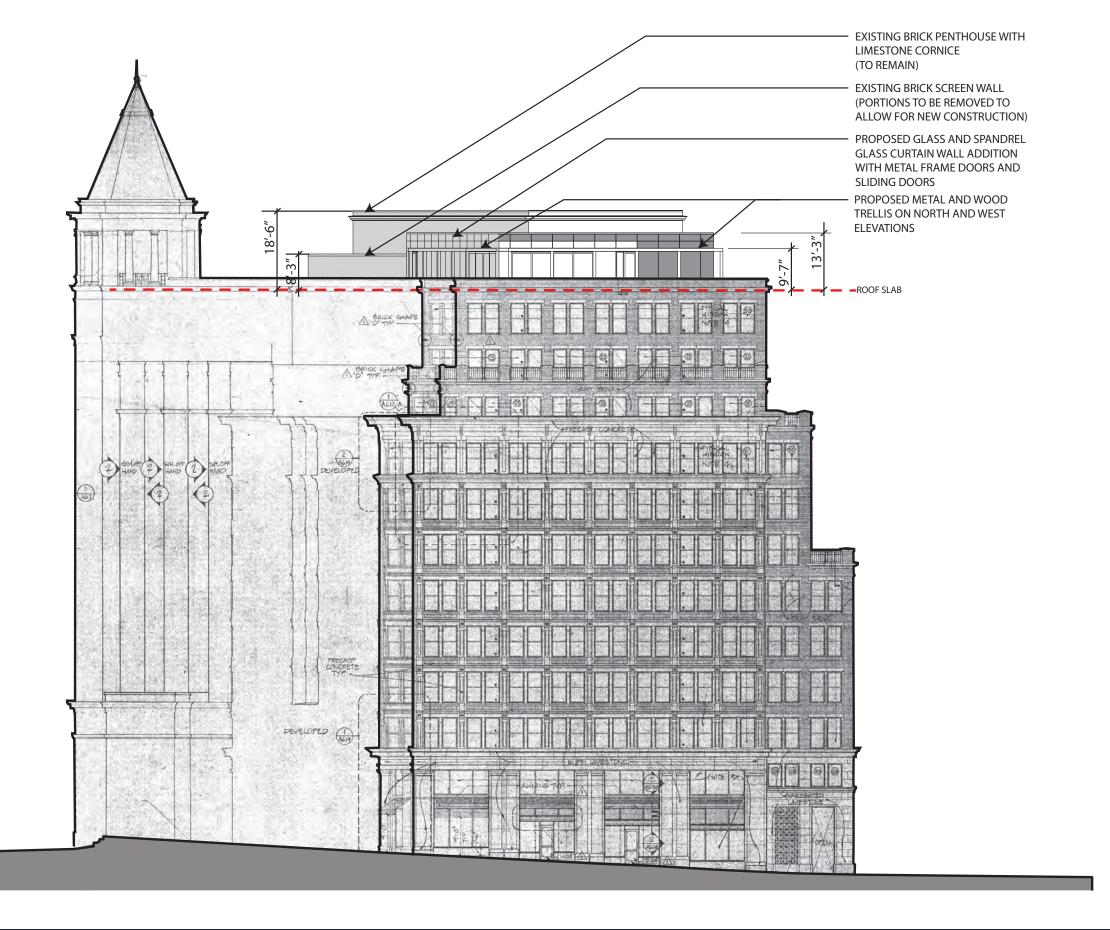



WEST ELEVATION-PROPOSED WITH NEW ADDITION AND TRELLIS STRUCTURES
SEPTEMBER 8, 2017

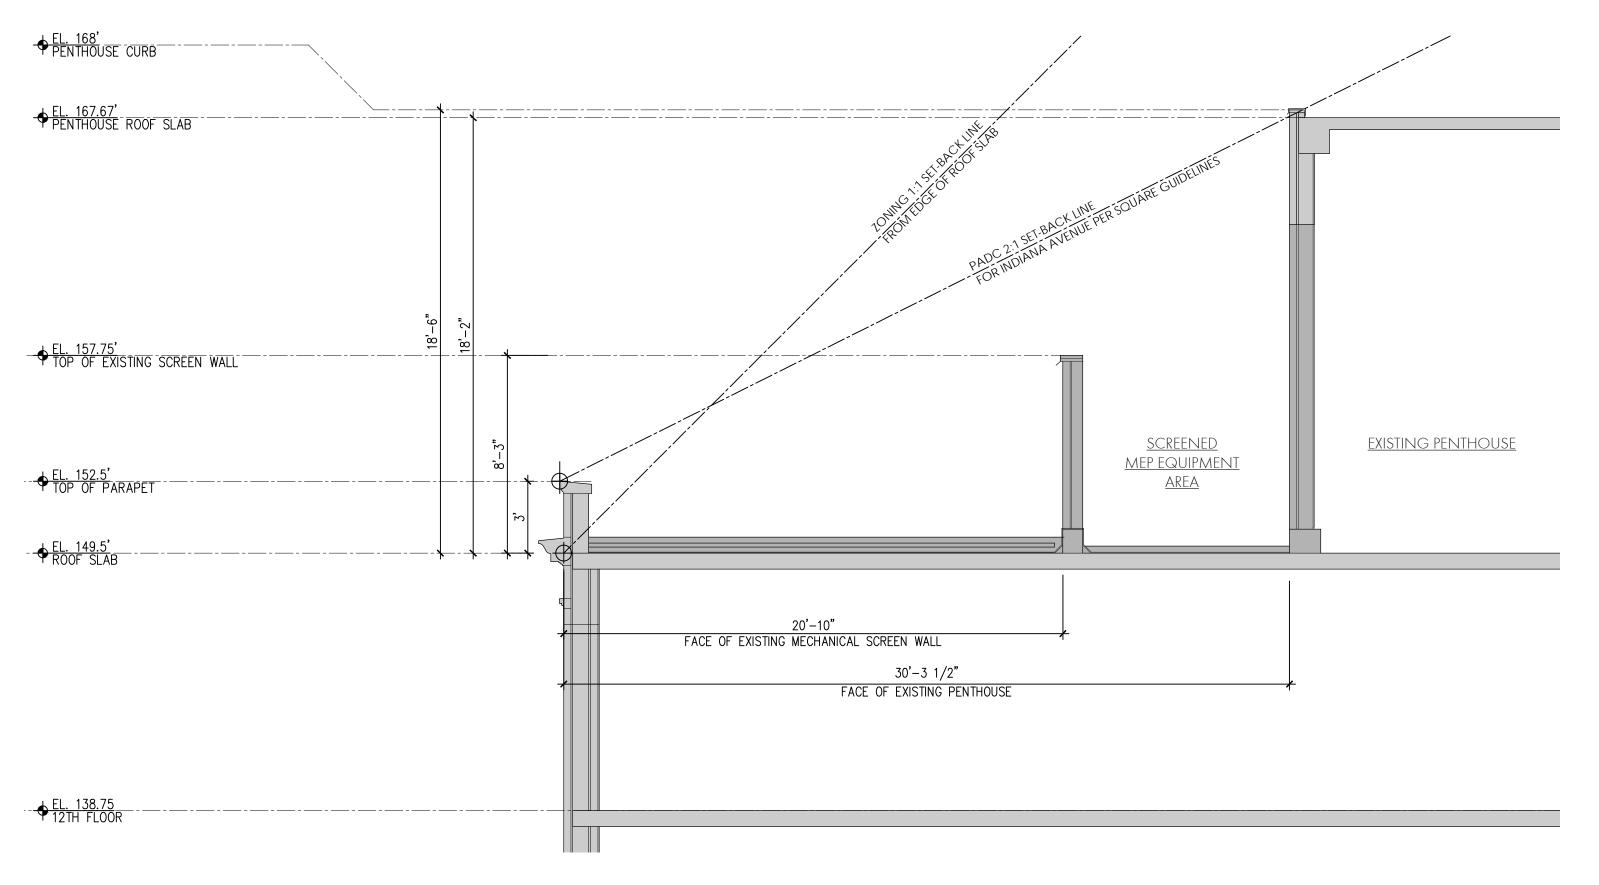




**ZONING COMMISSION** 

NORTH BUILDING SECTION-EXISTING WITH ZONING AND PADC SET-BACK LINES SEPTEMBER 8, 2017

HARTMAN-COX ARCHITECTS

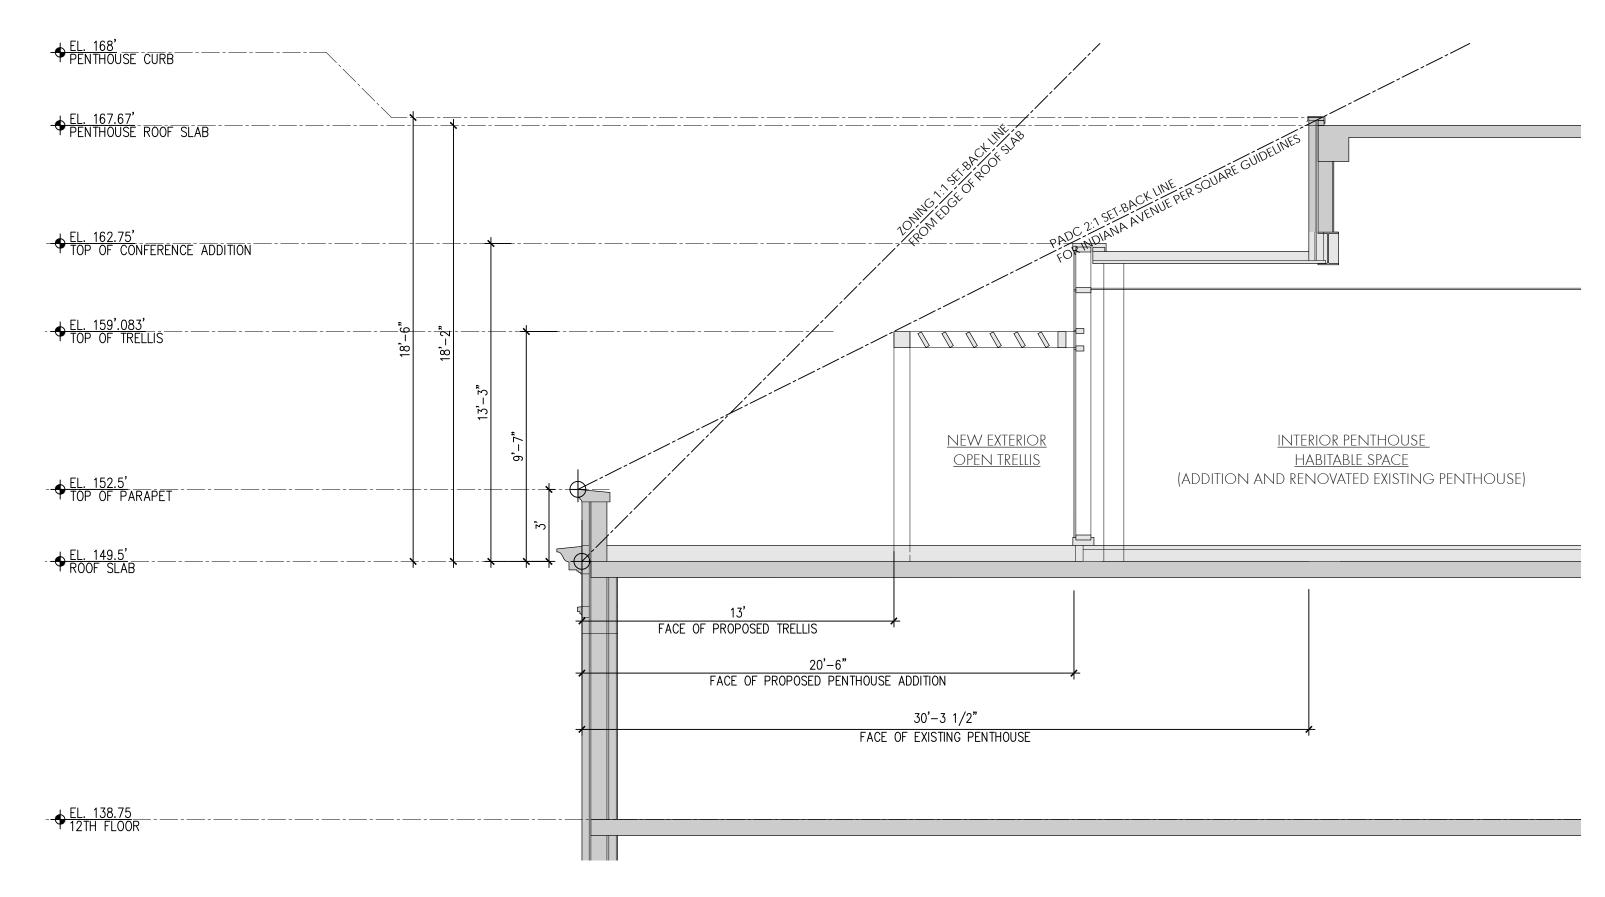



NORTH BUILDING SECTION-PROPOSED WITH ZONING AND PADC SET-BACK LINES

SEPTEMBER 8, 2017





SEPTEMBER 8, 2017 19



