


1 ENLARGED PENTHOUSE PLAN
SCALE: 1/8"=1'-0"

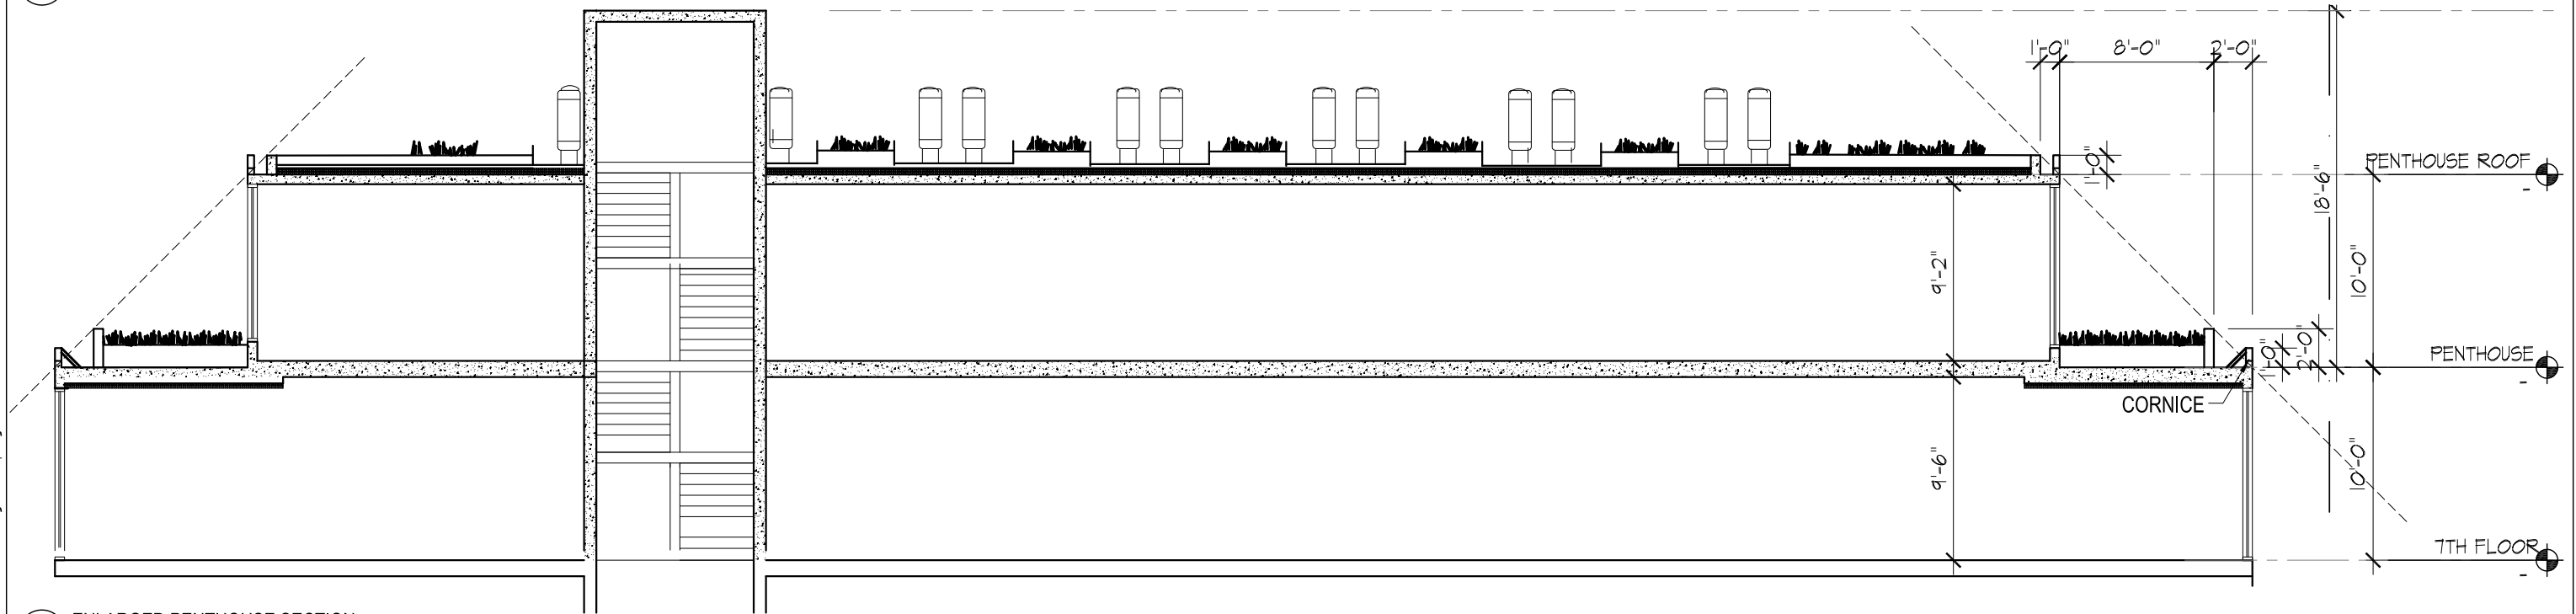

2 ENLARGED PENTHOUSE SECTION
SCALE: 1/8"=1'-0"

T STREET, NW

ENLARGED ROOFTOP PLAN AND SECTION | A-22

T Street, NW
Washington, DC 20018
Square: 441 Lot No: 32, 33, 35, 852 Zone: C-2-B / ARTS



PGN Architects, PLLC
210 7th Street SE - Suite 201
Washington, DC 20003
(P) 202-822-5995 (F) 202-822-0908



Monument Realty
1700 K Street, NW - Suite 600
Washington, DC 20006
(P) 202-777-2000 (F) 202-777-2020

03-01-2016