

525 A ST. N.E.



A-00	COVER SHEET
A-01	NOT USED
A-02	NOT USED
A-03	NOT USED
A-04	COMPREHENSIVE PLAN
A-05	ZONING BOUNDARY PLAN
A-06	AERIAL MAP
A-07	AERIAL PERSPECTIVE
A-08	NOT USED
A-09	SITE CIRCULATION
A-10	SITE PLAN
A-11	CONTEXT PHOTOS
A-12	CONTEXT PHOTOS
A-13	CONTEXT PHOTOS
A-14	CONTEXT PHOTOS
A-15	CONTEXT DETAILS
A-16	RENDERED PERSPECTIVE
A-17	RENDERED PERSPECTIVE
A-18	CELLAR FLOOR PLAN
A-19	FIRST FLOOR PLAN
A-20	SECOND FLOOR PLAN
A-21	THIRD FLOOR PLAN
A-22	PENTHOUSE FLOOR PLAN
A-23	ROOF FLOOR PLAN
A-24	RENDERED EAST ELEVATION
A-25	RENDERED WEST ELEVATION
A-26	BUILDING SECTION
A-27	NOT USED
A-28	ENLARGED STREETSCAPE SECTION
A-29	ENLARGED MATERIAL ELEVATION
A-30	ENLARGED MATERIAL ELEVATION



CAPITOL HILL BAPTIST CHURCH ROW HOUSES

525 A ST. NE
WASHINGTON, D.C. 20002
Sct. 0840 Lot. 0026 Zone. RF - 3
Copyright © 2017 PGM Architects, LLC

PGN
PGM Architects, PLLC
2100 Washington Blvd., Suite 200
Washington, D.C. 20003
(P) 202-422-0966 (F) 202-422-0908

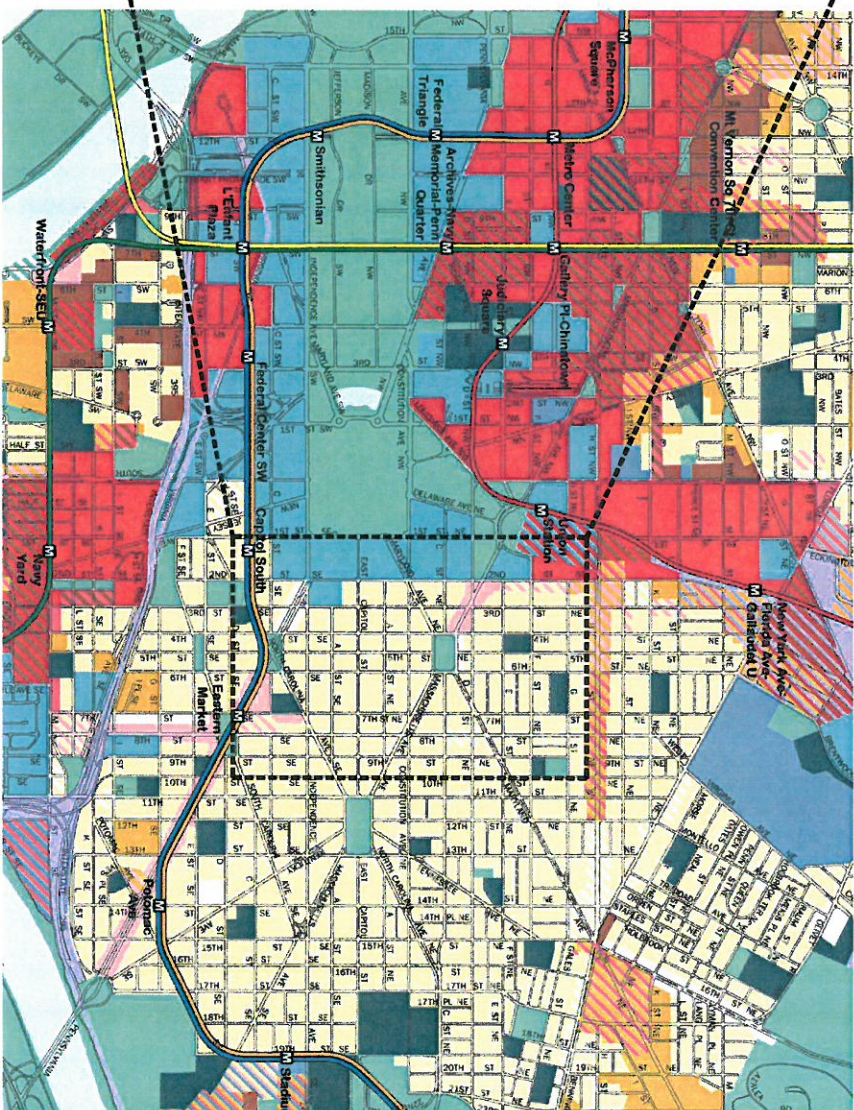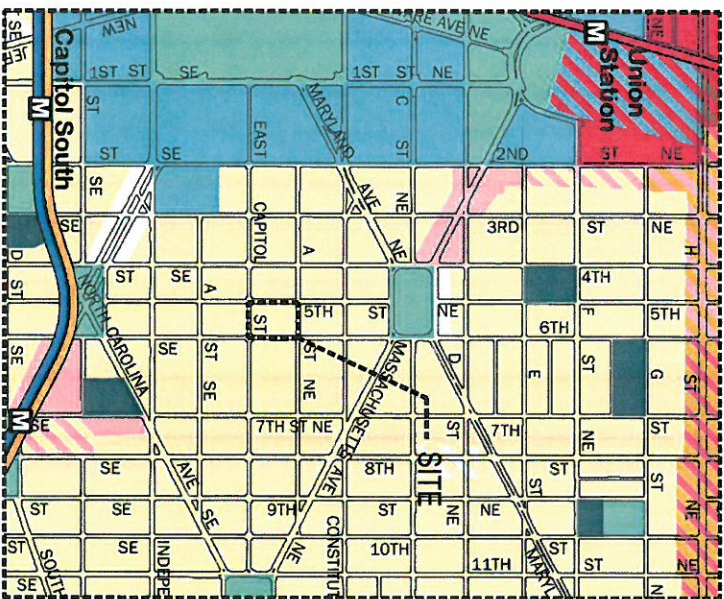

1 COMPREHENSIVE PLAN
SCALE N.T.S.

CAPITOL HILL BAPTIST CHURCH ROW HOUSES

525 A ST. NE
WASHINGTON D.C. 20002
Sq. 0840 Lot. 0026 Zone. RF - 3


COMPREHENSIVE PLAN A-04

07-20-2017

Comprehensive Plan Future Land Use Map 7






Government of the District of Columbia
Office of Planning - January 2013
This map was created for planning purposes
from a variety of sources. It is neither a
survey nor a legal document. Information
provided by other agencies should be
checked with them where appropriate.

4th St NE

A St NE

5th St NE

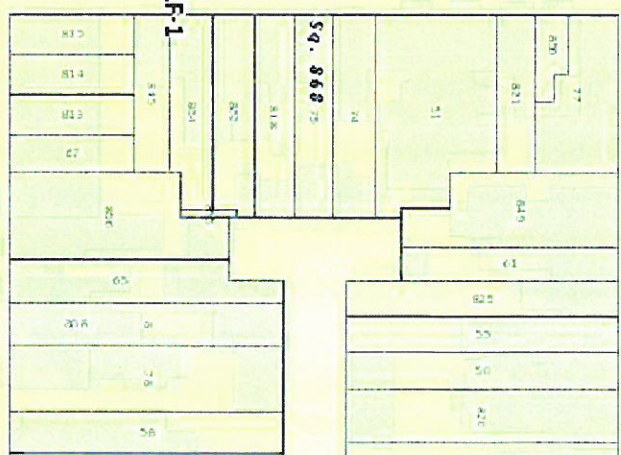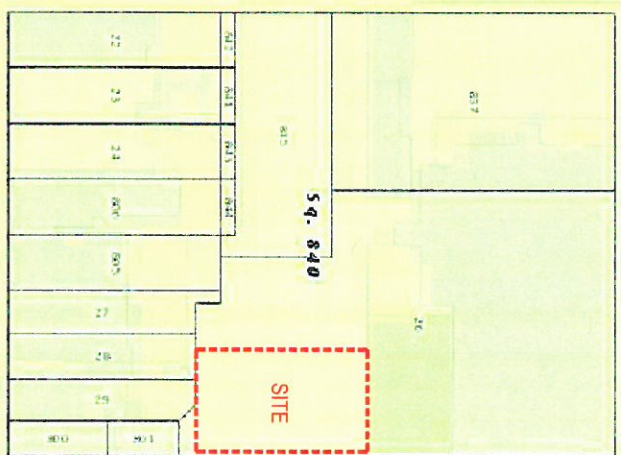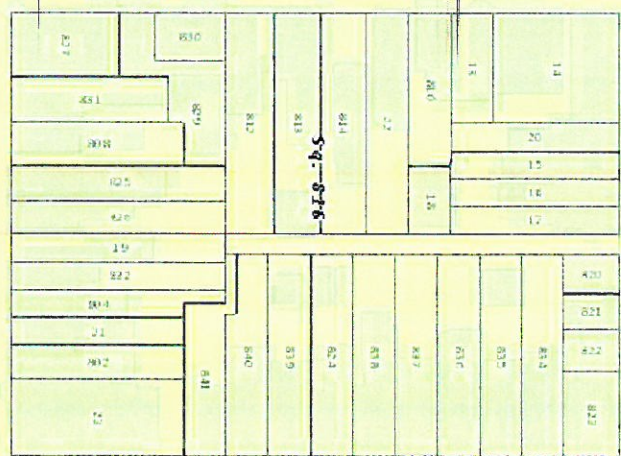

East Capitol St

1 ZONING BOUNDARY PLAN
SCALE: NTS




CAPITOL HILL BAPTIST CHURCH ROW HOUSES

528 A ST NE
WASHINGTON D.C. 20002
Sq. 0840 Lot: 0026 Zone: RF-3
Copyright © 2017 PGM ARCHITECTS, PLLC


PGN
PGM Architects, PLLC

ZONING BOUNDARY PLAN A-05
07-20-2017

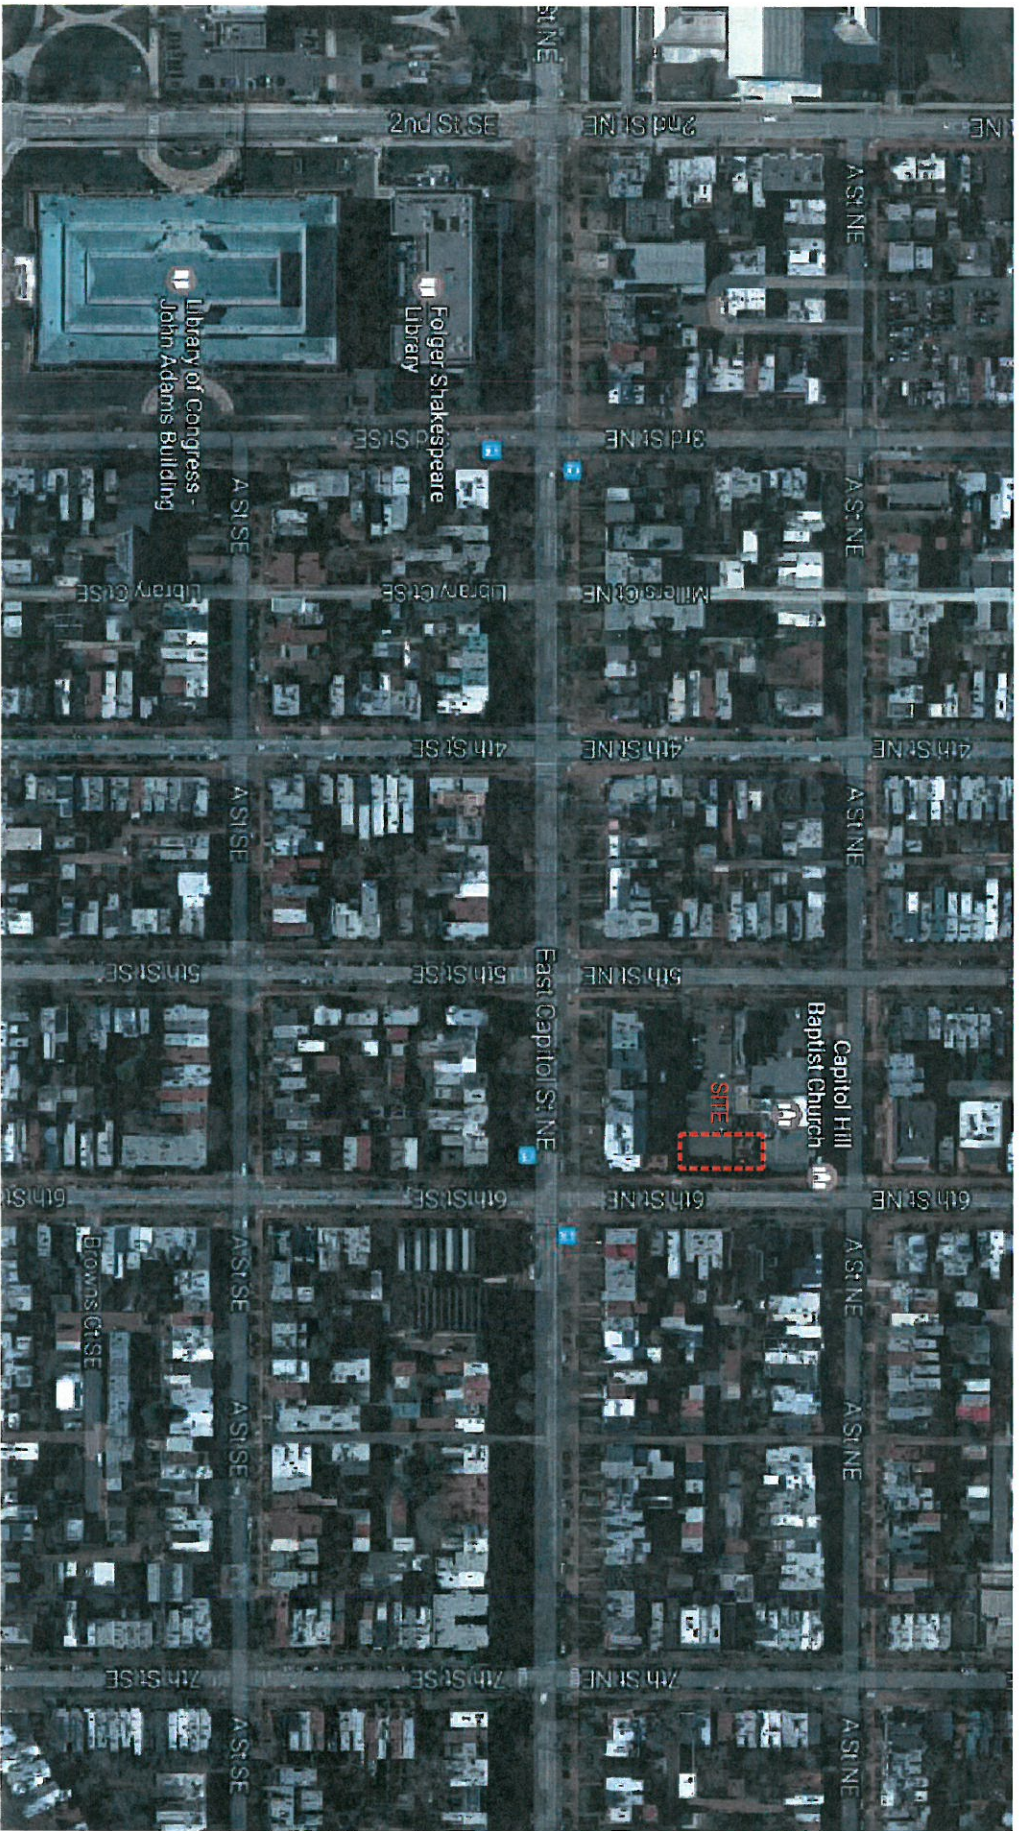

1 AERIAL MAP
SCALE 1:200

AERIAL MAP A-06

525 A ST NE
WASHINGTON, D.C. 20002
Sq. 0840 LOT 0028 ZONE RF-3




07-20-2017




1 AERIAL PERSPECTIVE
SCALE: N.T.S.

CAPITOL HILL BAPTIST CHURCH ROW HOUSES

525 AST. N.E.
WASHINGTON, D.C. 20002
SEC. 0040 LOC. 0026 ZONE: RF-3


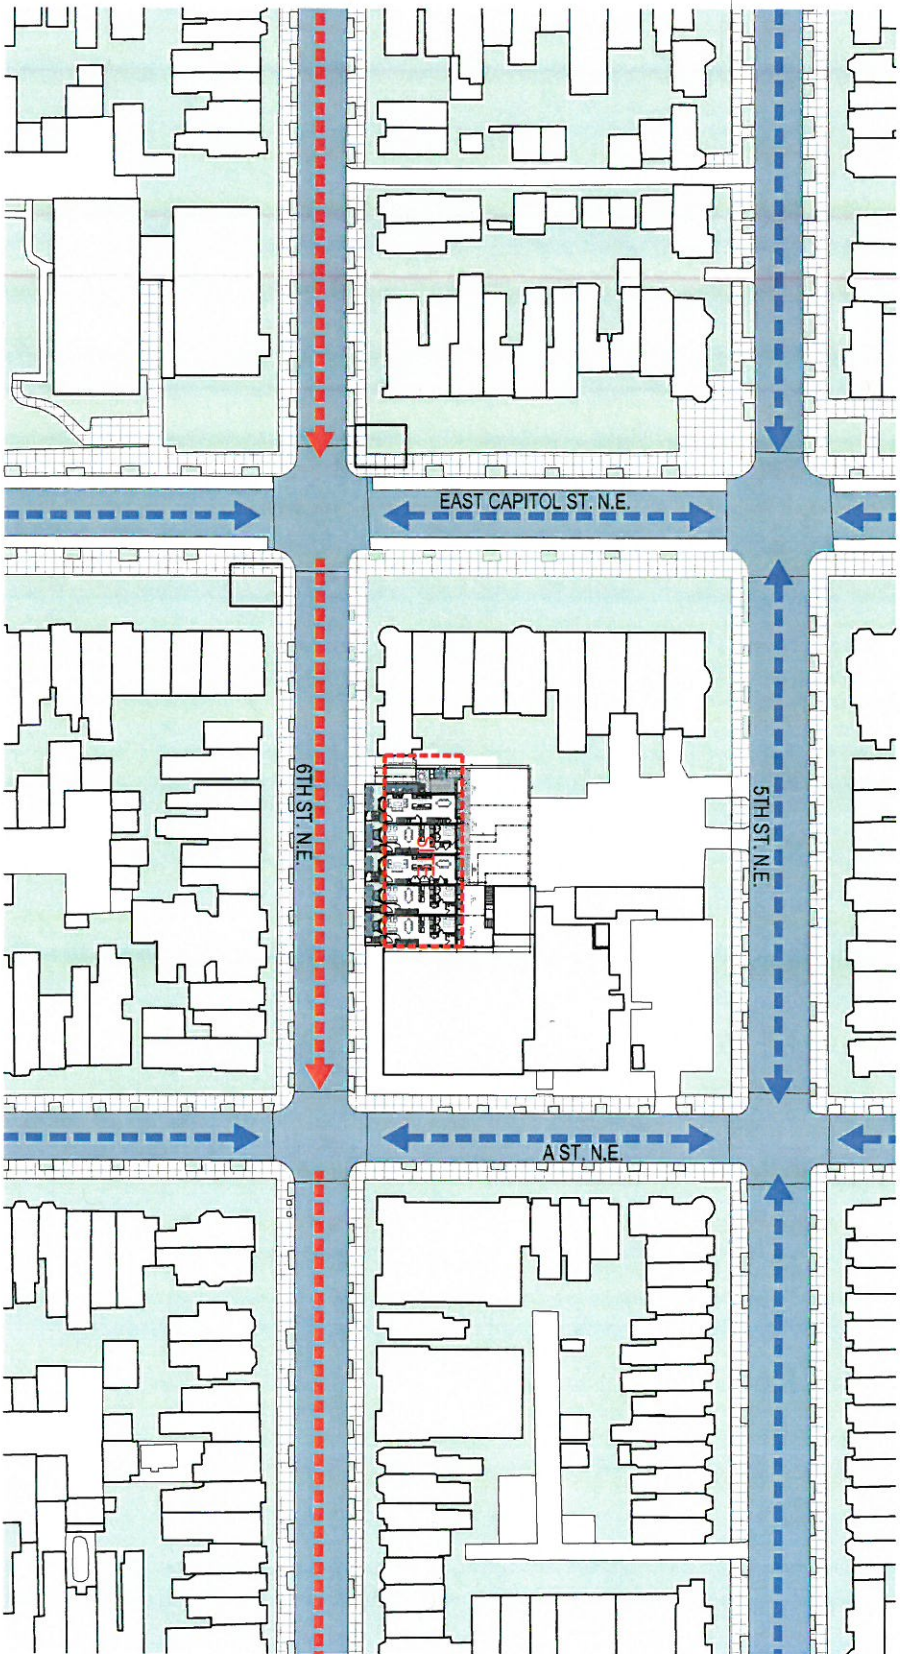

CAPITOL HILL BAPTIST CHURCH ROW HOUSES


525 A ST. N.E.
WASHINGTON D.C. 20002
Sq. 0840 Lot. 0026 Zone: RF-3
COPYRIGHT © 2017 PGN ARCHITECTS, PLLC

PGN
PGN Architects, PLLC
2110 17th Street S.E. Suite 201
Washington D.C. 20003
(P) 202-822-8896 (F) 202-822-0901

VEHICULAR CIRCULATION

A-08

07-20-2017

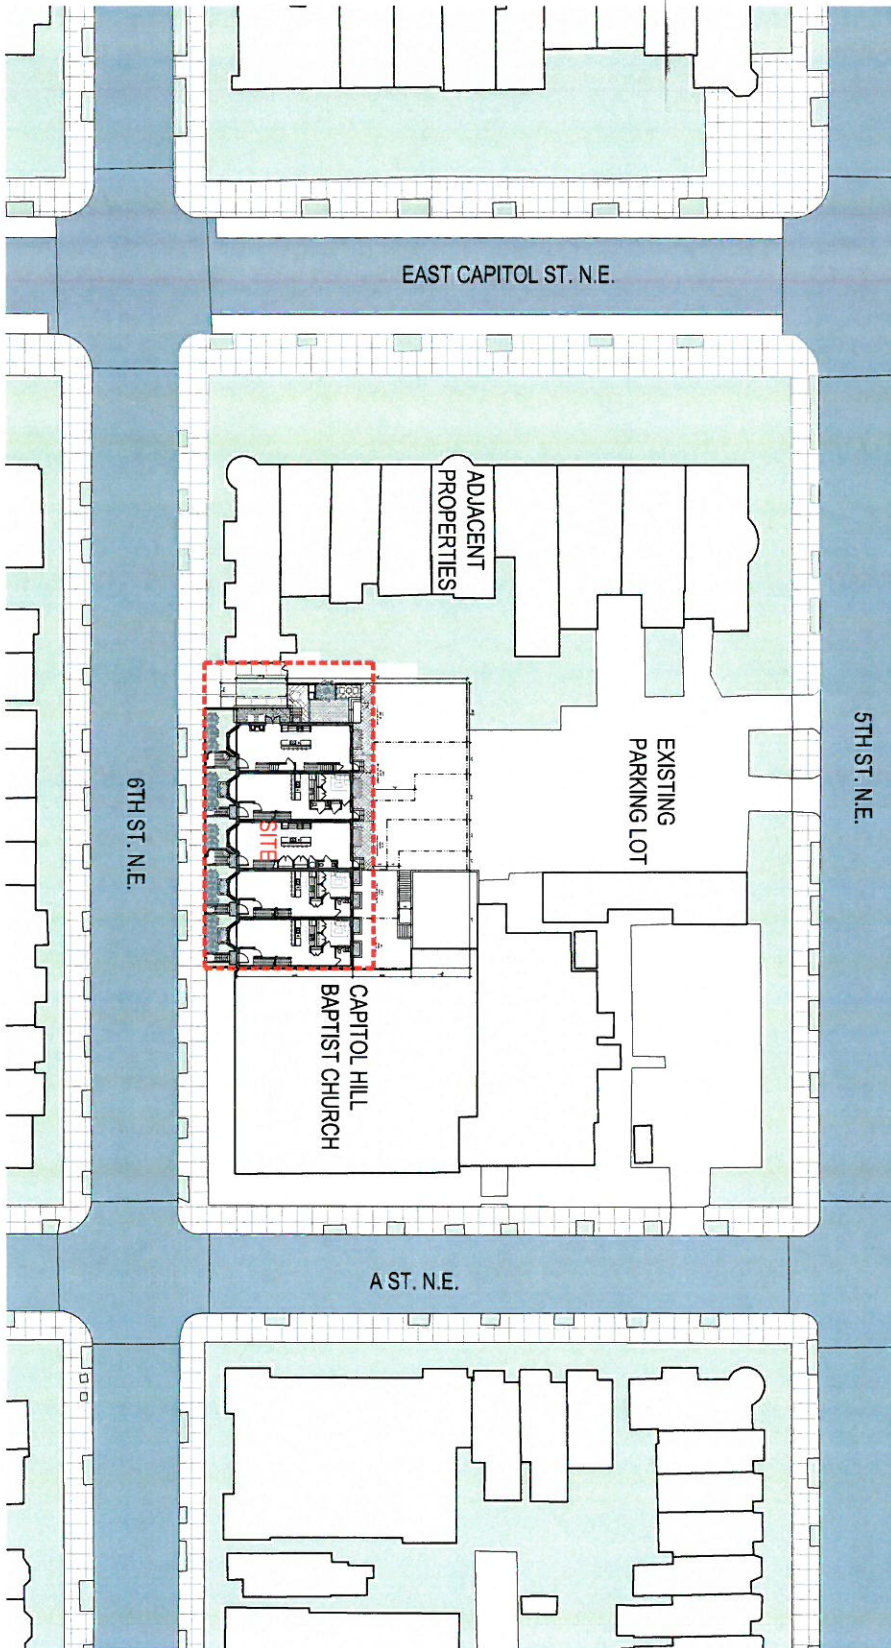

1 SITE PLAN
SCALE: 1/8" = 1'-0"

CAPITOL HILL BAPTIST CHURCH ROW HOUSES

525 A ST. N.E.
WASHINGTON D.C. 20002
Sq. 0840 Lot 0026 Zone RF-3

PGN
PGN Architects, PLLC
2111 Wisconsin Ave. N.W.
Washington, DC 20007
(202) 462-5595 (F) 202-462-0906

SITE PLAN


A-10

07-20-2017





1

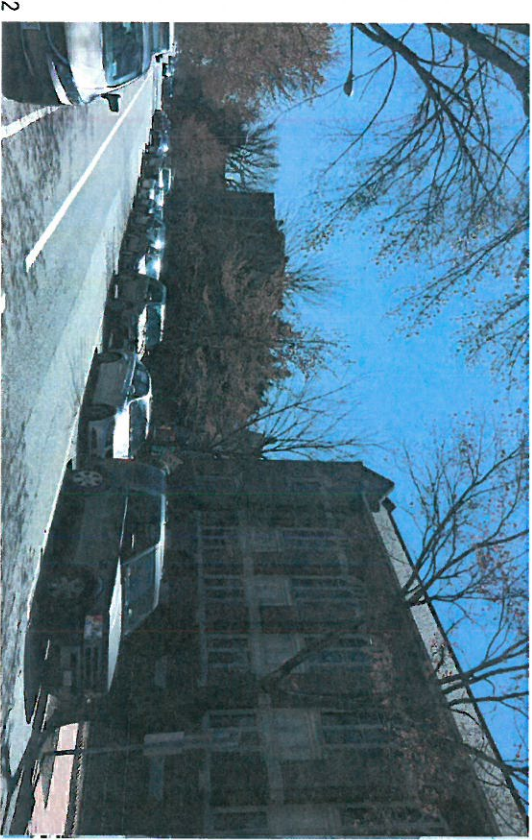


2

CAPITOL HILL BAPTIST CHURCH ROW HOUSES

525 A ST. NE
WASHINGTON D.C. 20002
Sq. 0840 Lot: 0026 Zone: RF-3
COPYRIGHT © 2017 PGM ARCHITECTS, PLLC

PGM ARCHITECTS, PLLC
217 Washington, D.C. 20003
(P) 202-462-5895 (F) 202-462-0908


SITEPLAN

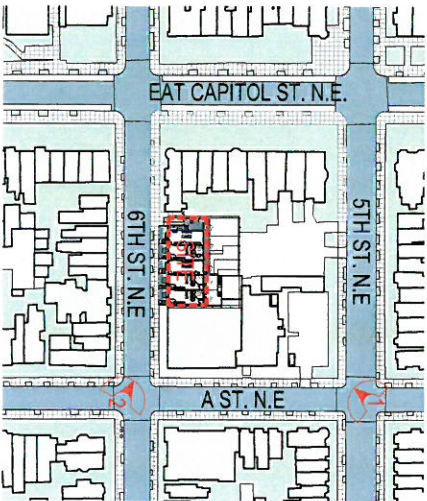

CONTEXT PHOTOS

A-11

07-20-2017

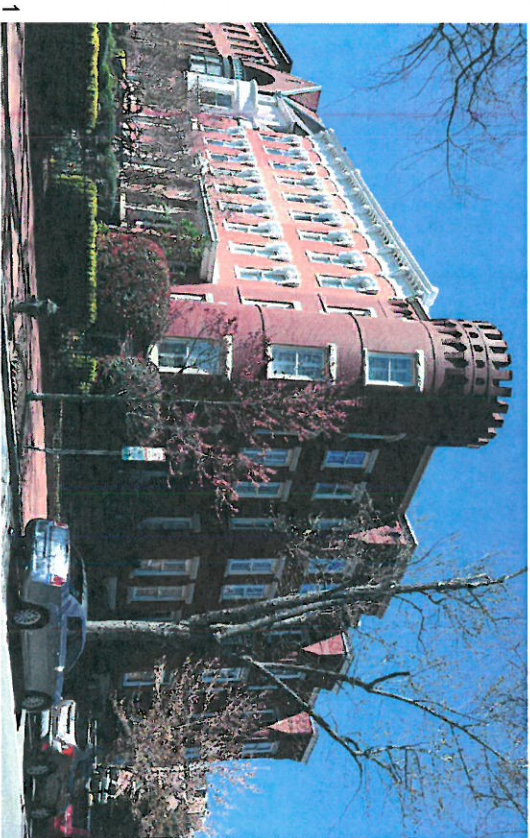

1




2

CAPITOL HILL BAPTIST CHURCH ROW HOUSES

525 A ST. NE
WASHINGTON D.C. 20002
Sec. 0940 Lot: 0026 Zone: RF-3
COPYRIGHT © 2017 PGM ARCHITECTS, PLLC

PGN
ARCHITECTS
PGN Architects, PLLC
2111 Pennsylvania Avenue, N.E.
Washington, D.C. 20003
(P) 202-462-5995 (F) 202-462-0906

SITEPLAN

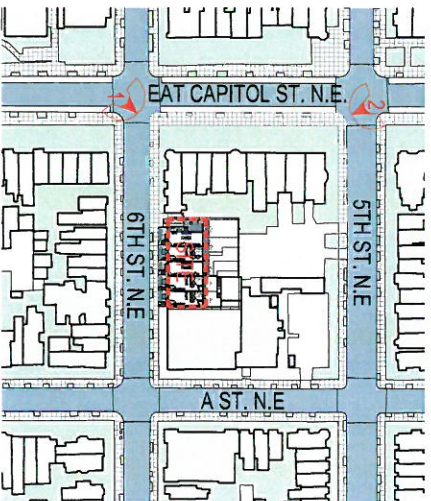


CONTEXT PHOTOS

A-12

07-20-2017




1

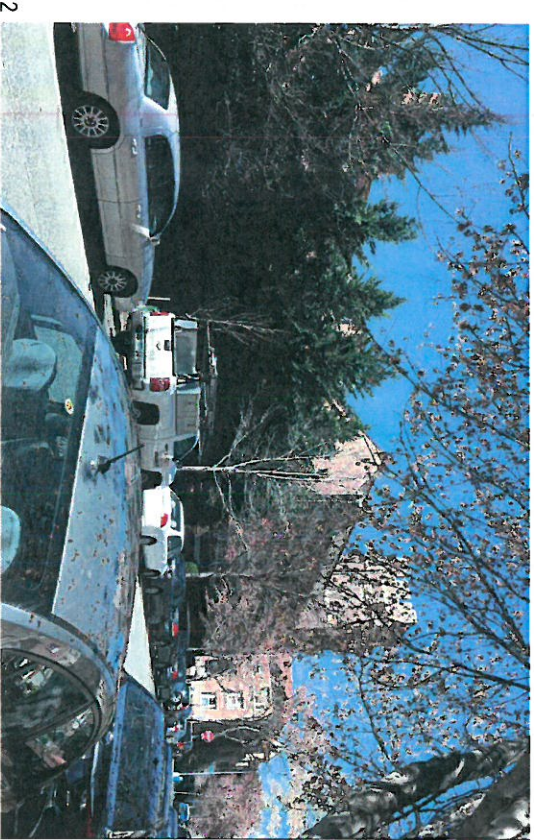

2

SITEPLAN

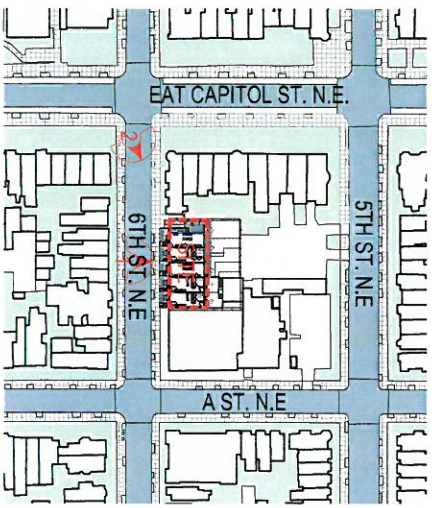

CAPITOL HILL BAPTIST CHURCH ROW HOUSES

525 A ST. N.E.
WASHINGTON D.C. 20002
Sq. 0840 Lot 0026 Zone RF-3
COPYRIGHT © 2017 PGN ARCHITECTS, PLLC

PGN
Architects, PLLC
2100 Wisconsin Ave. N.W.
Washington, D.C. 20007
(202) 462-2500 (F) 202-462-4000



1




2

CAPITOL HILL BAPTIST CHURCH ROW HOUSES

535 A ST. N.E.
WASHINGTON D.C. 20002
Sq. 0840 Lot: 0026 Zone: RF - 3
Copyright © 2017 PGN Architects, LLC


PGN
Architects, PLLC
2100 Vermont Ave. N.E.
Washington, D.C. 20002
(P) 202-422-5965 (F) 202-422-6906

SITEPLAN

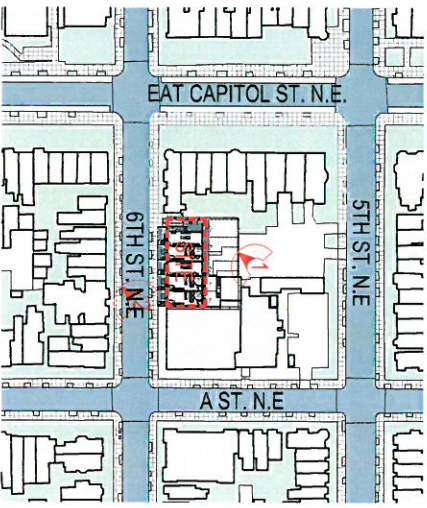


CONTEXT PHOTOS


A-14
07-20-2017

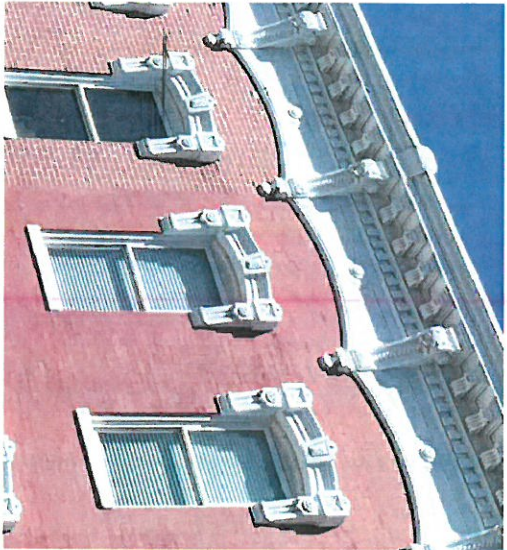

EXAMPLE OF HISTORIC CORNICE AND BRACKETS

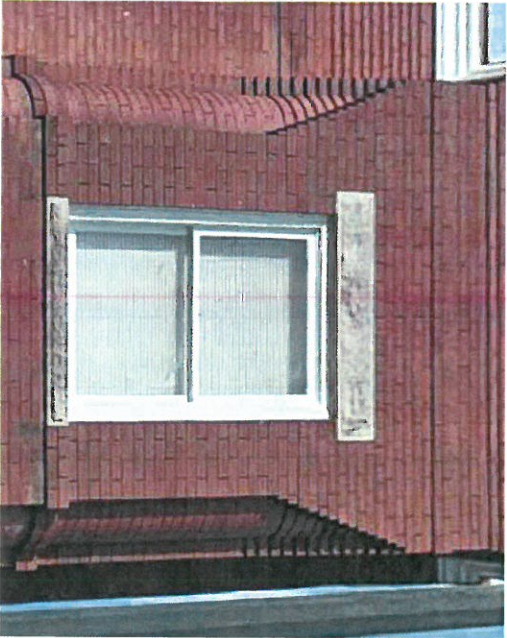

EXAMPLE OF HISTORIC WINDOW

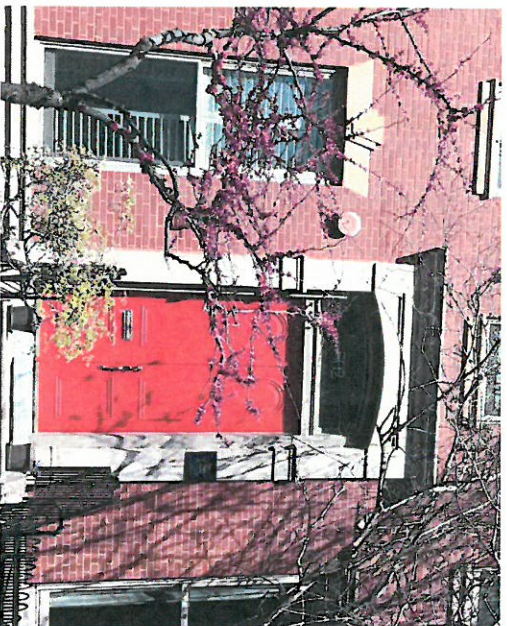

ENTRY DOOR



EXAMPLE OF HISTORIC BRICK DETAIL



EXAMPLE OF HISTORIC WINDOWS

CONTEXT DETAILS



1 RENDERED PERSPECTIVE
SCALE NTS

CAPITOL HILL BAPTIST CHURCH ROW HOUSES

525 A ST. NE


WASHINGTON D.C. 20002

SEC. 0840 LOT. 0026 ZONE: RF-3

COPYRIGHT © 2017 PGN ARCHITECTS, PLLC



PGN Architects, PLLC
Washington, DC 20003
(P) 202-822-5880 (F) 202-822-0908

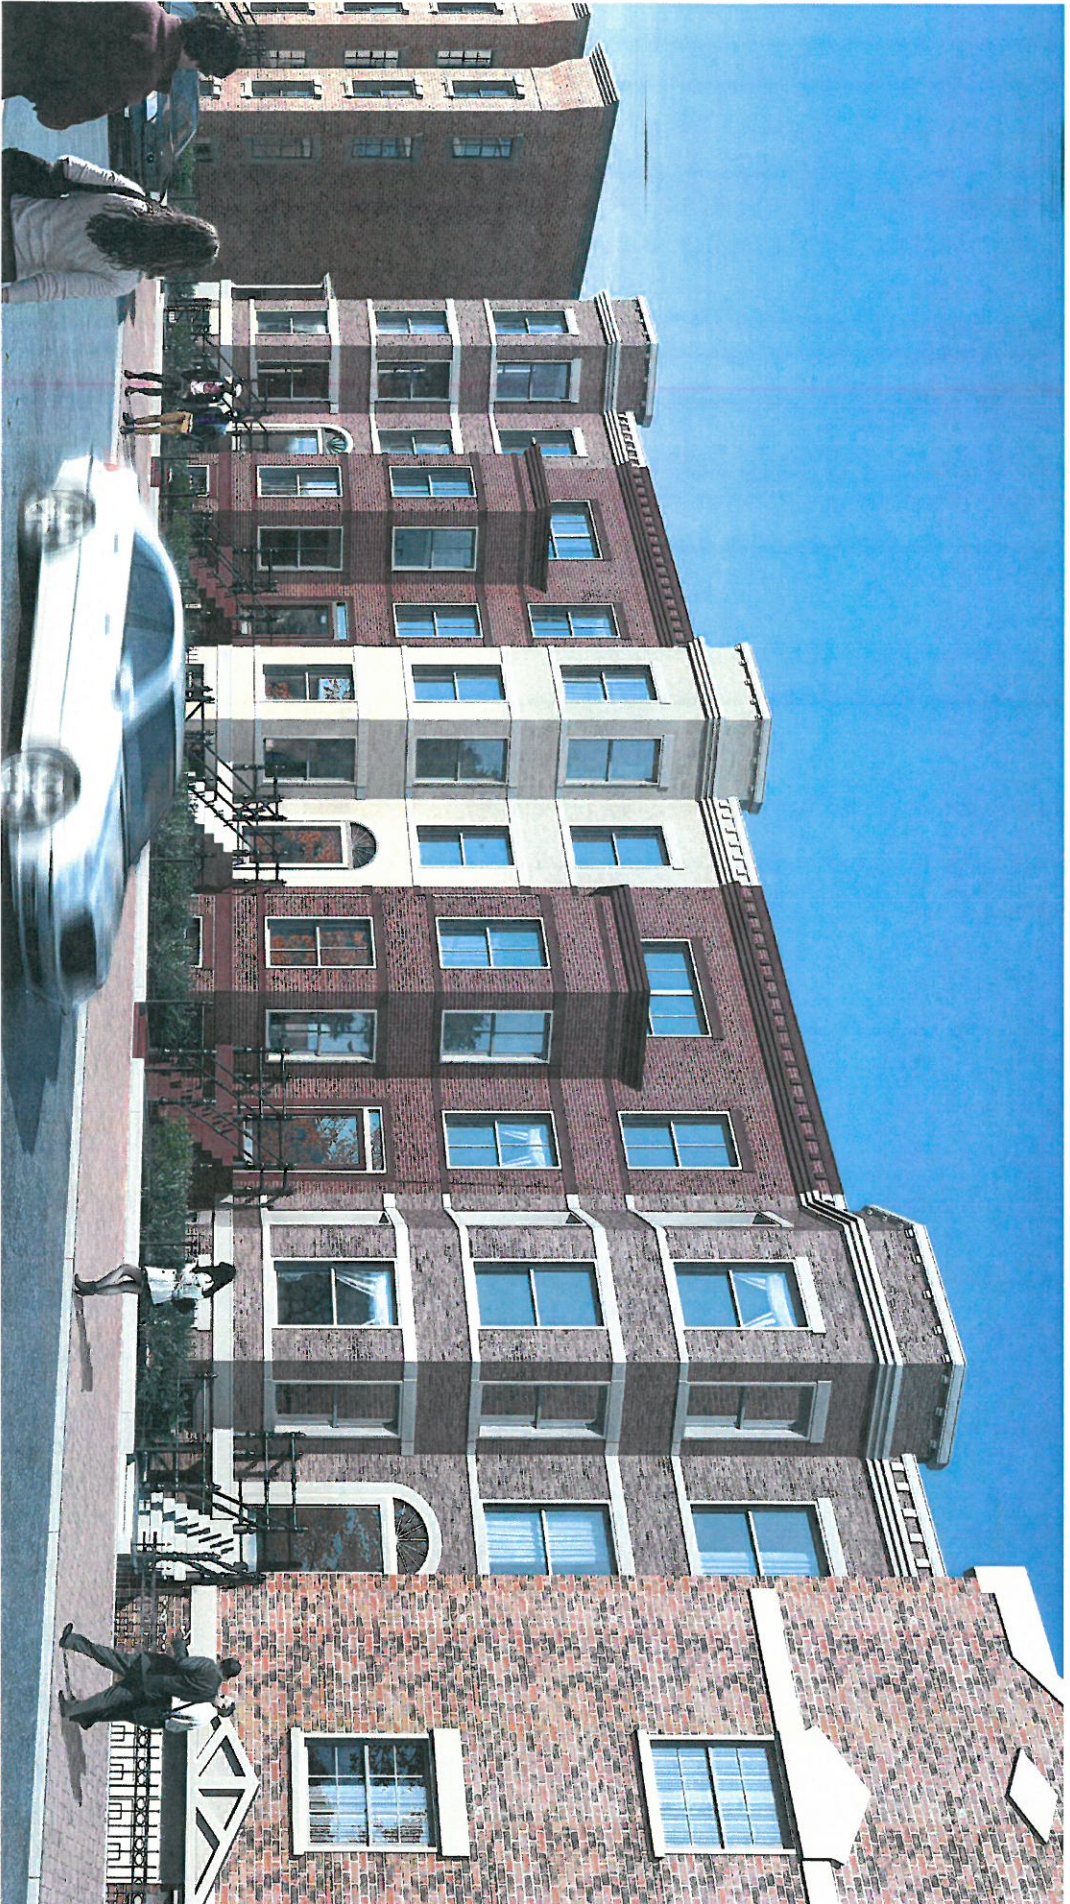

1 RENDERED PERSPECTIVE
SCALE N=3

CAPITOL HILL BAPTIST CHURCH ROW HOUSES

526 A ST NE
WASHINGTON D.C. 20002
SEC. 0840 LOT 0026 Zone RF-3
COPYRIGHT © 2017 PGN ARCHITECTS, PLLC

PGN
ARCHITECTS
PGN Architects, PLLC


RENDERED PERSPECTIVE A-16
07-20-2017

CELLAR FLOOR PLAN

A-17


PGN
ARCHITECT


PGN Architects, PLLC
210 7th Street SE - Suite 201
Washington, DC 20003
(P) 202-422-5995 (F) 202-422-0908

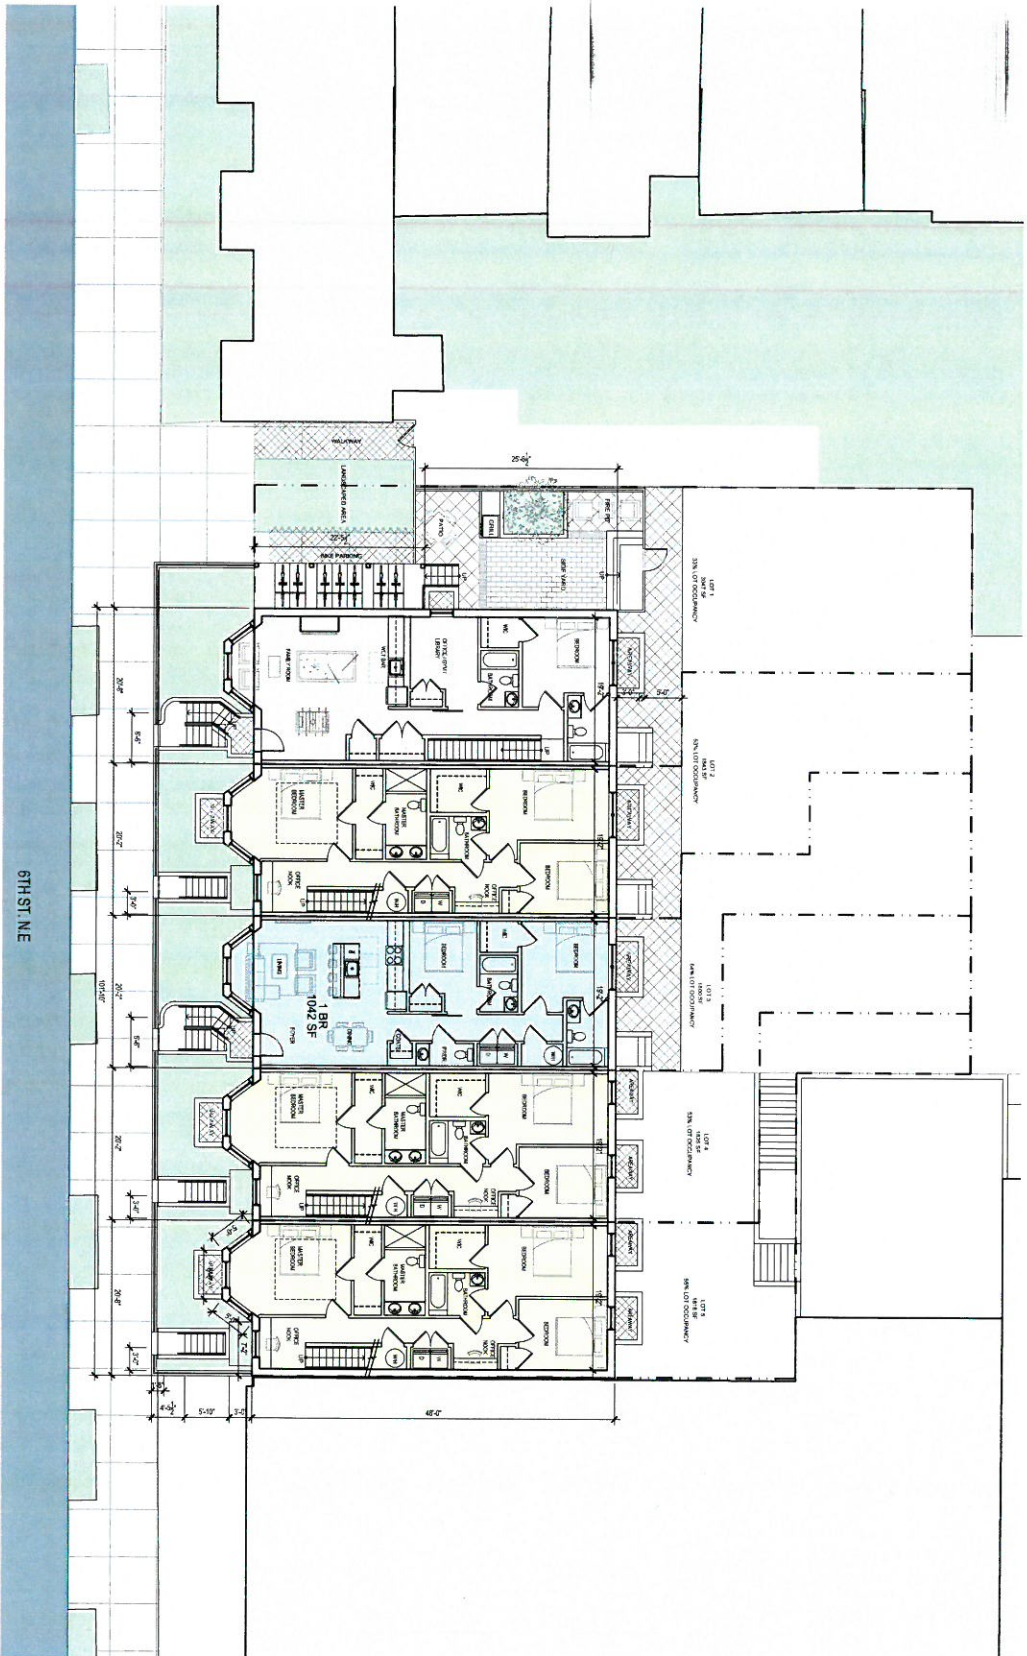

FIRST FLOOR PLAN | A-18


PGN
A-E • 15 • 15

PGN Architects, PLLC
210 7th Street SE - Suite 201
Washington, DC 20003
(P) 202-622-0895 (F) 202-622-0806

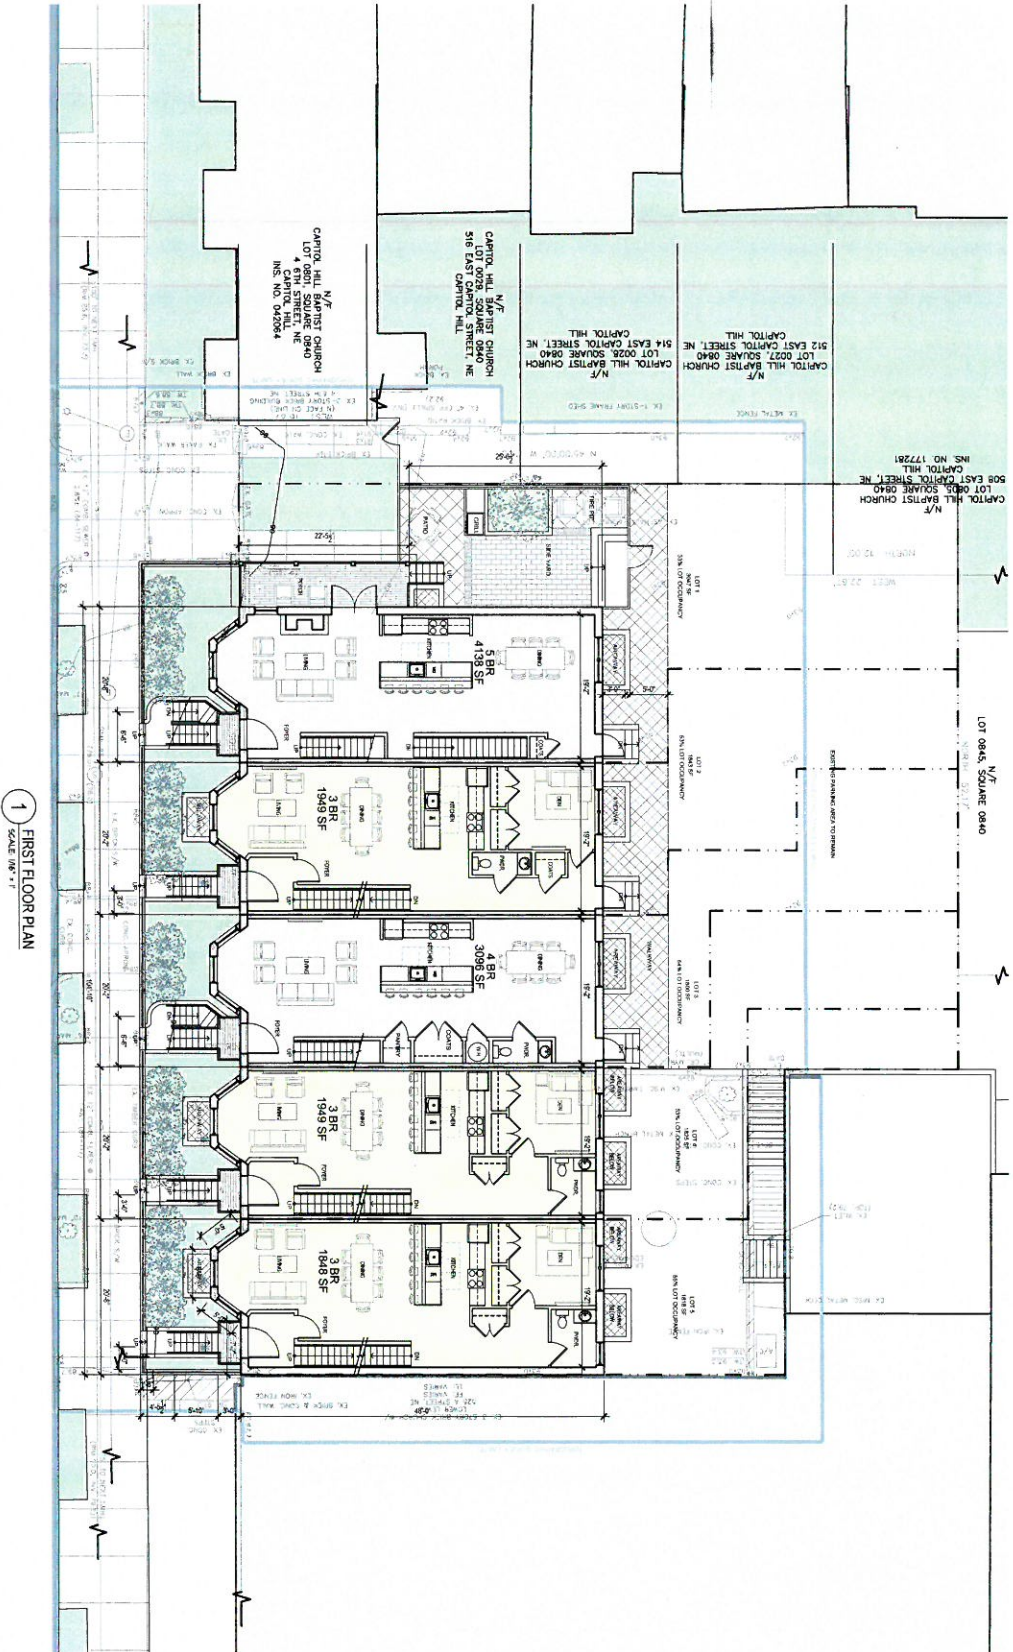

CAPITOL HILL BAPTIST CHURCH ROW HOUSES


525 A ST NE
WASHINGTON D.C. 20002
St. 0840 Lot. 0026 Zone RT-3
COMPILED © 2017 PGN ARCHITECTS, PLLC

PGN
PGN Architects, PLLC
210 17th Street SE, Suite 201
Washington, DC 20003
(P) 202-432-2880 (F) 202-422-0908

SECOND FLOOR PLAN

A-19
08-25-2017

1 SECOND FLOOR PLAN
SCALE 1/8" = 1'

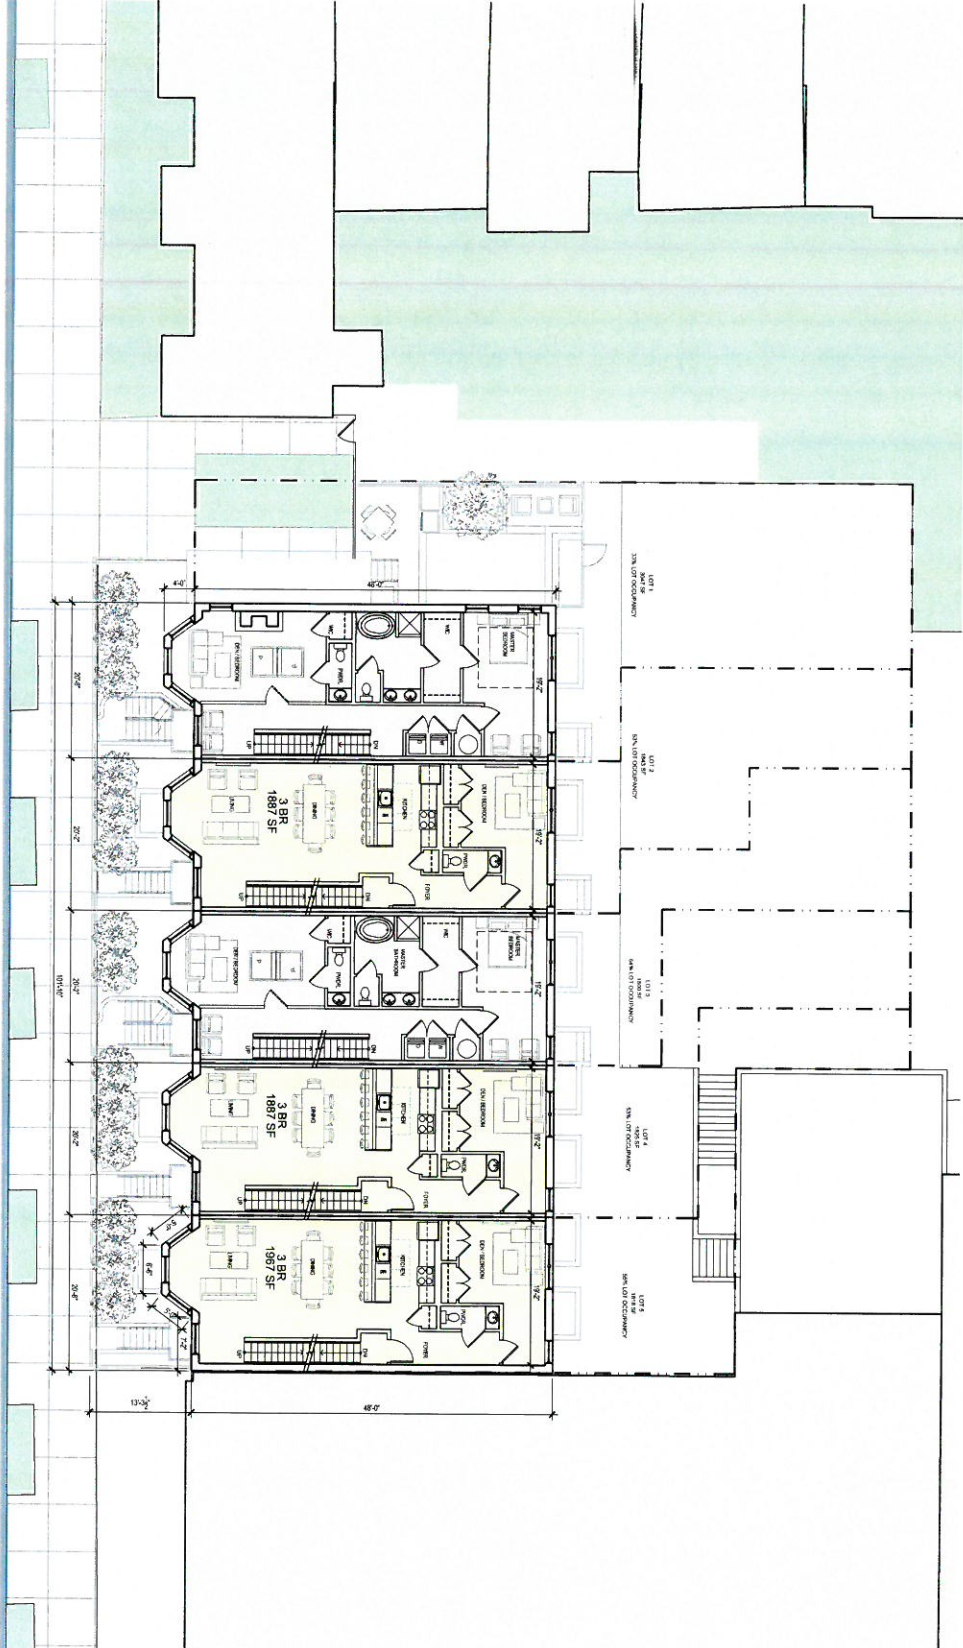

CAPITOL HILL BAPTIST CHURCH ROW HOUSES


525 A ST NE
WASHINGTON D.C. 20002
Sct. 0840 Lot: 0026 Zone: RF-3
COPYRIGHT © 2017 PGN ARCHITECTS, PLLC

PGN
Architects, PLLC
210 7th Street SE, Suite 201
Washington, DC 20003
(P) 202-422-0985 (F) 202-422-0908

THIRD FLOOR PLAN

A-20

1 THIRD FLOOR PLAN
SCALE 1/8" = 1'

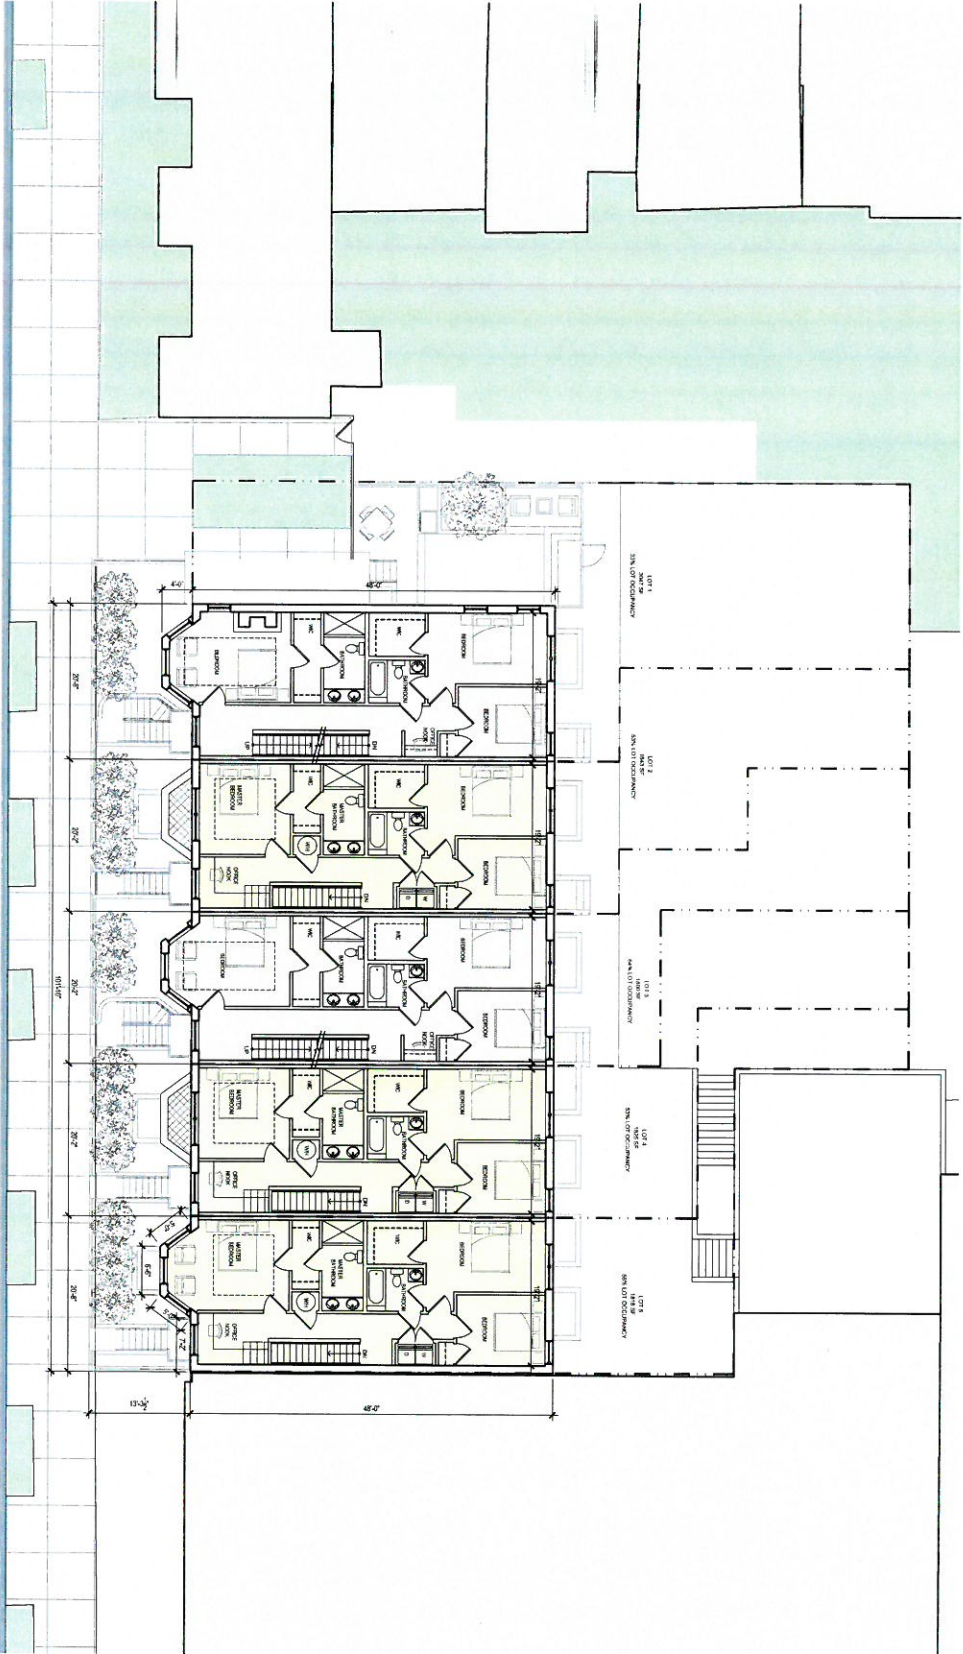


CAPITOL HILL BAPTIST CHURCH ROW HOUSES

535 A ST NE
WASHINGTON, D.C. 20002
SIC 0940 Lot 0026 Zone RF-3
COPYRIGHT © 2017 PGN ARCHITECTS, PLLC

PGN
PGN ARCHITECTS, PLLC
A-21

1 PENTHOUSE FLOOR PLAN
SCALE 1/8" = 1'

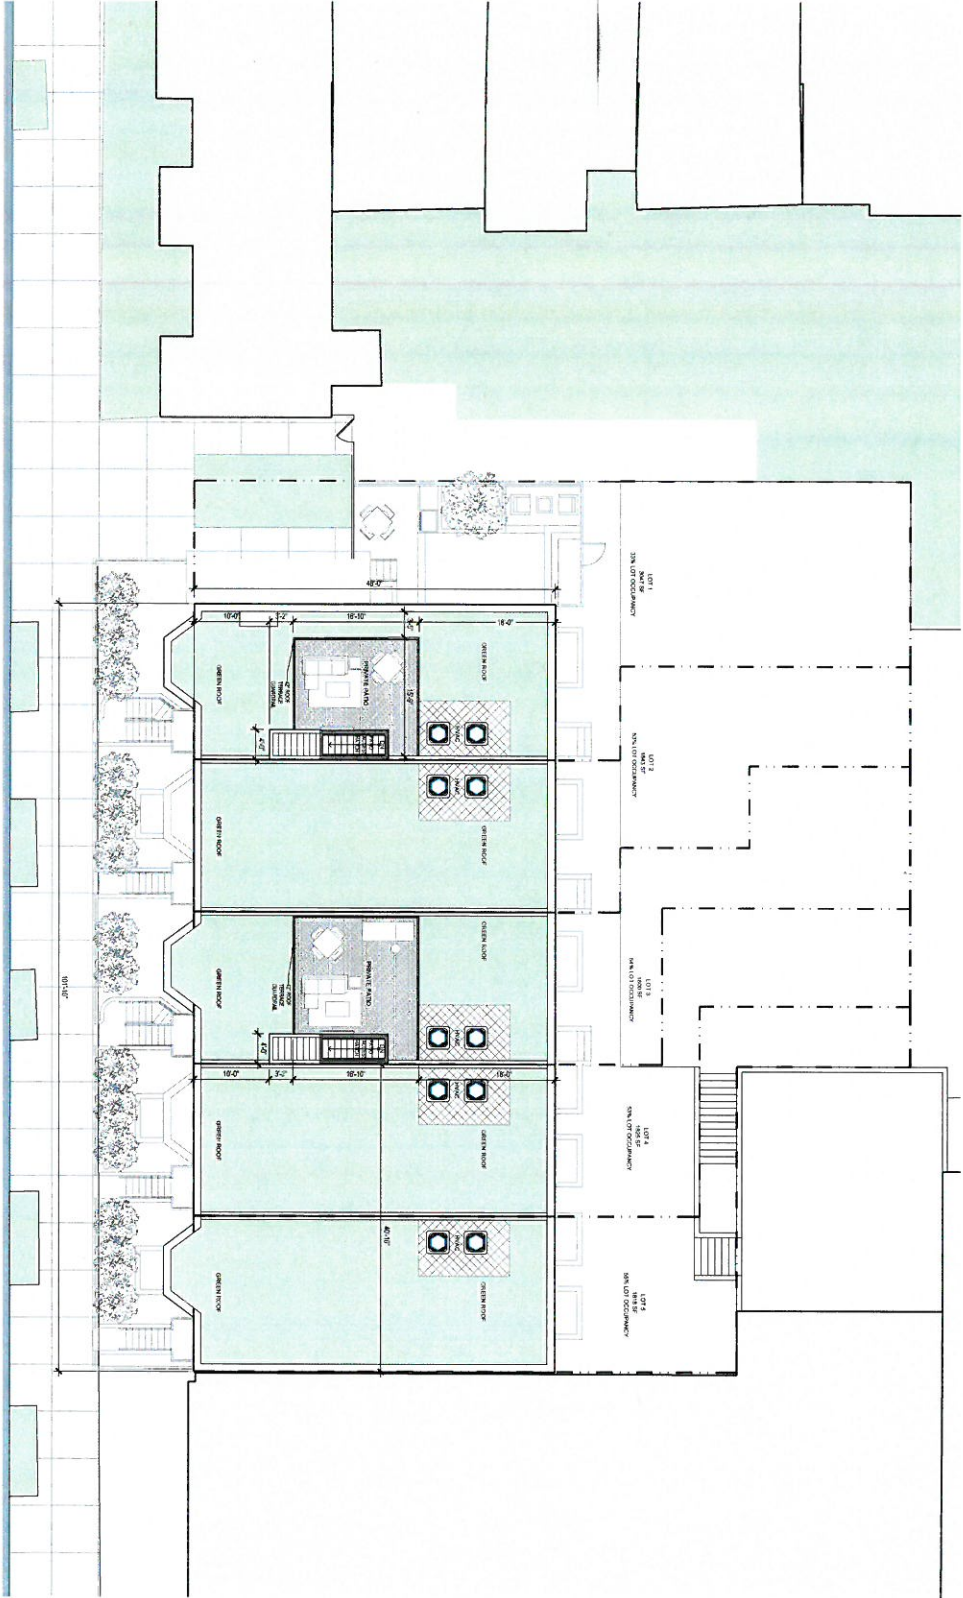


CAPITOL HILL BAPTIST CHURCH ROW HOUSES


525 A ST. NE
WASHINGTON, DC, 20002
SQ. 00401 LOT 0026 ZONE RF - 3
COPYRIGHT © 2017 PGN ARCHITECTS, PLLC



PGN Architects, PLLC
2111
Washington, DC 20003
(P) 202-822-5956 (F) 202-822-0968

1 ROOF FLOOR PLAN
SCALE: 1/8" = 1'

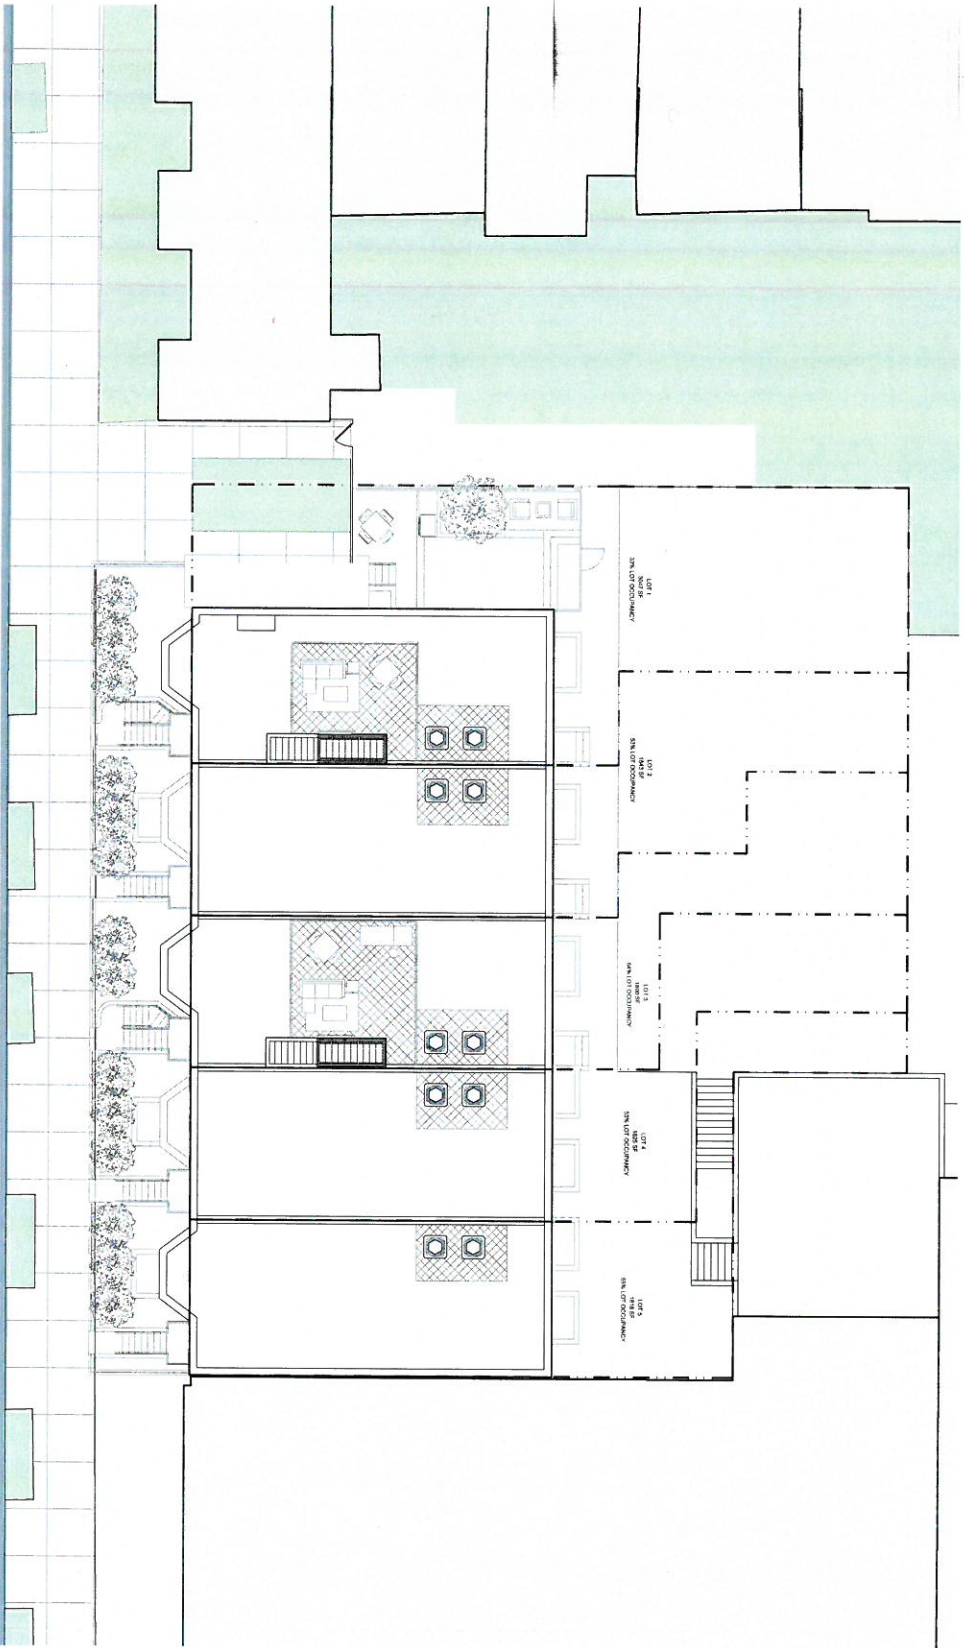


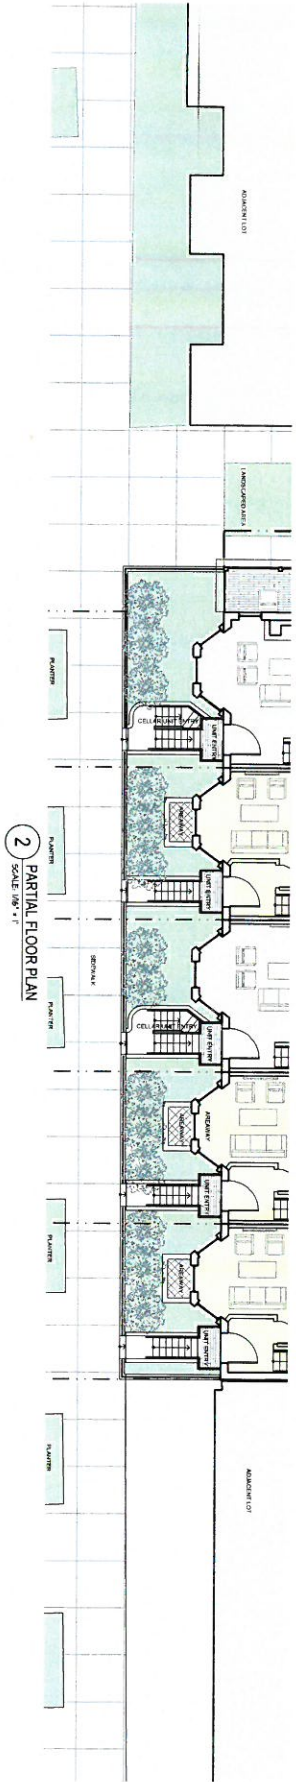


CAPITOL HILL BAPTIST CHURCH ROW HOUSES

525 A ST. NE
WASHINGTON, D.C. 20002
SIC 0840 LOT 0026 ZONE RF -3
COPYRIGHT © 2017 PGM ARCHITECTS, PLLC

PGN
PGN ARCHITECTS, PLLC
WASHINGTON, D.C. 20003
(P) 202-462-0960 (F) 202-462-0908

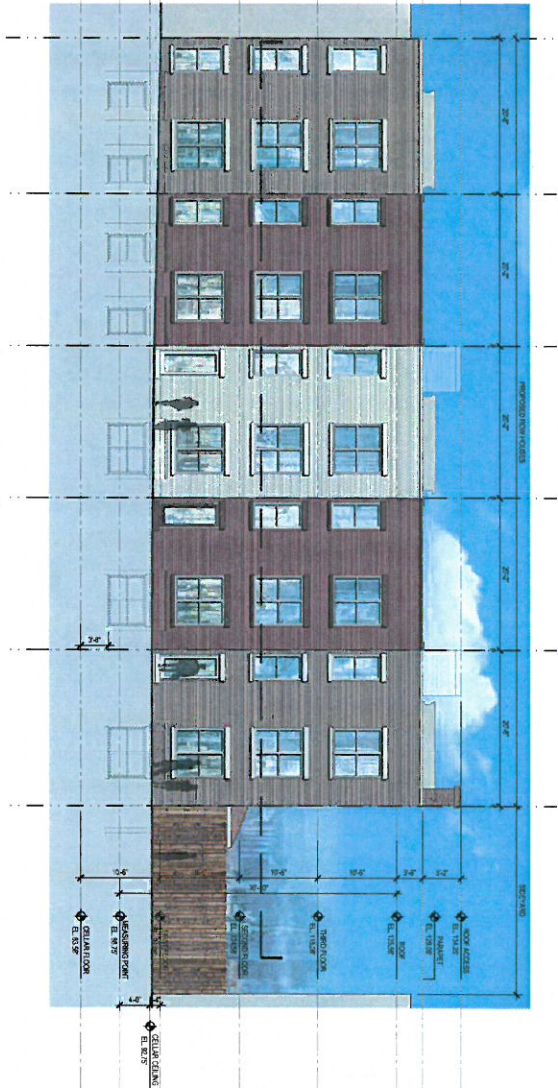

1 WEST ELEVATION
SCALE: 1/8" = 1'

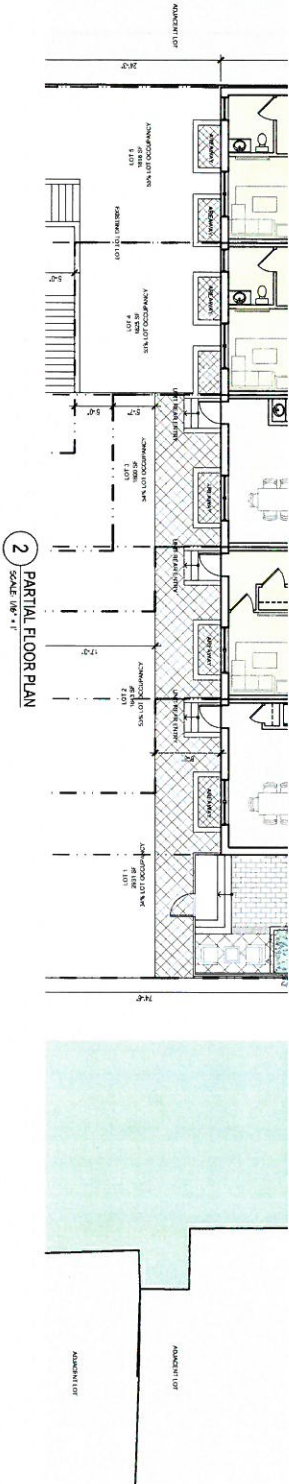

2 PARTIAL FLOOR PLAN
SCALE: 1/8" = 1'


525 A ST. N.E.

WASHINGTON D.C. 20002
Sq: 0840 Lot: 0026 Zone: RF - 3
COPYRIGHT © 2017 PGN ARCHITECTS, PLLC



PQN Architects, PLLC
210 7th Street SE - Suite 201
Washington, DC 20003
(P) 202-622-5965 (F) 202-622-0908

1 BUILDING SECTION
SCALE: 1/8" = 1'

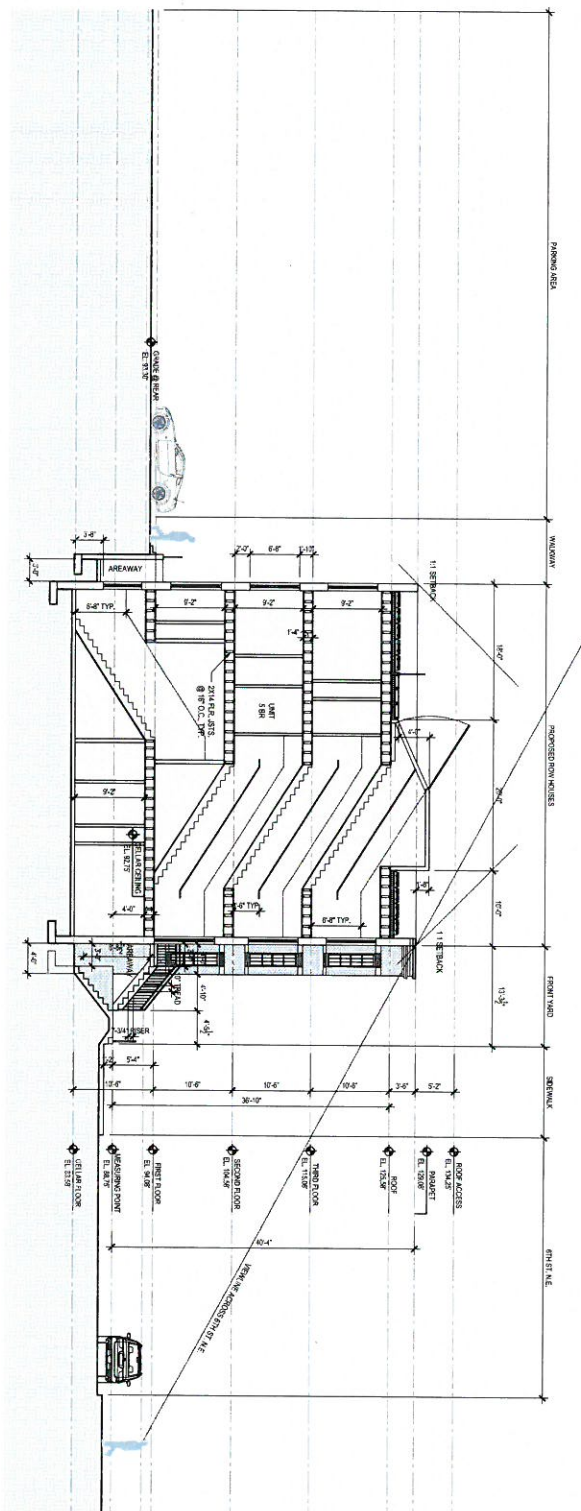

2 KEY PLAN
SCALE: MTS

BUILDING SECTION


08-25-2017

525 A ST. NE
WASHINGTON D.C. 20002
Sq. 0840 Lot. 0026 Zone: RF - 3







1 WEST ELEVATION
SCALE: 3/32" = 1'

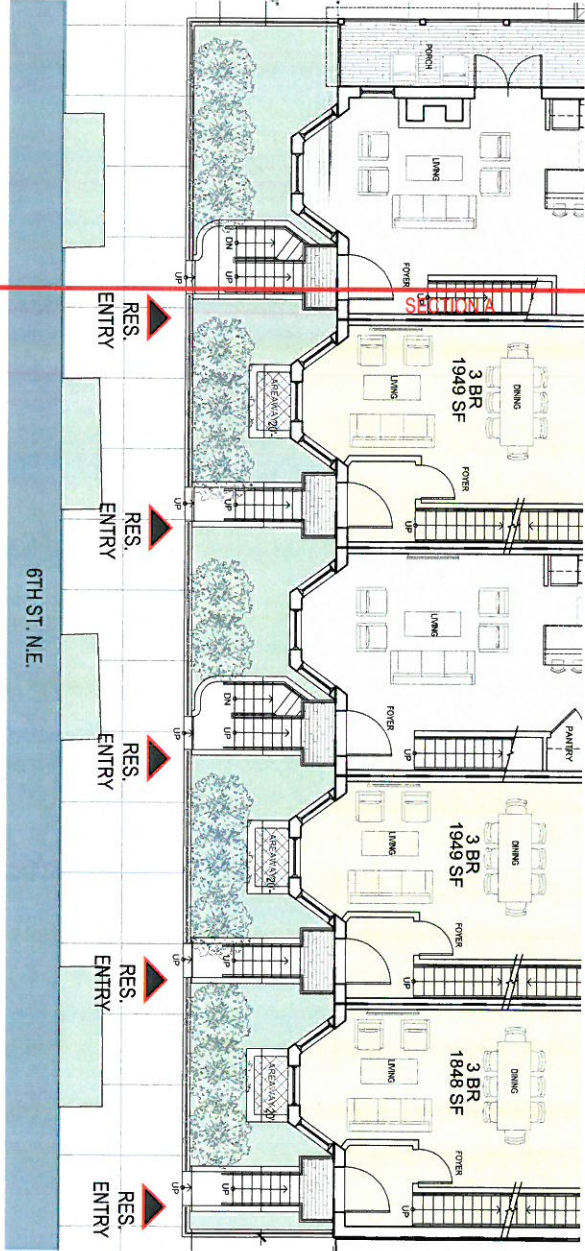

2 PARTIAL FLOOR PLAN
SCALE: 3/32" = 1'

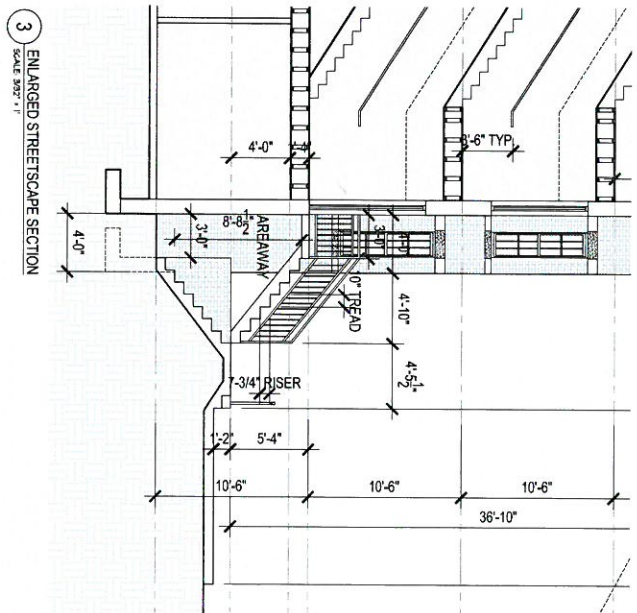

3 ENLARGED STREETSCAPE SECTION
SCALE: 3/32" = 1'

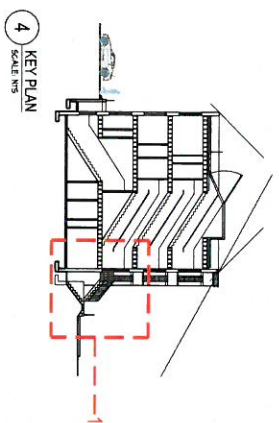

4 KEY PLAN
SCALE: NTS

CAPITOL HILL BAPTIST CHURCH ROW HOUSES

WASHINGTON, D.C. 20002
Sect. 0840 Loc. 0026 Zone: RF-3
COPYRIGHT © 2017 PGN ARCHITECTS, PLLC

PGN
ARCHITECTS, PLLC
(P) 202-822-8895 (F) 202-822-0906


ENLARGED STREETSCAPE SECTION




1 PARTIAL ELEVATION
SCALE 3/8" = 1'



2 PARTIAL ELEVATION
SCALE 3/8" = 1'

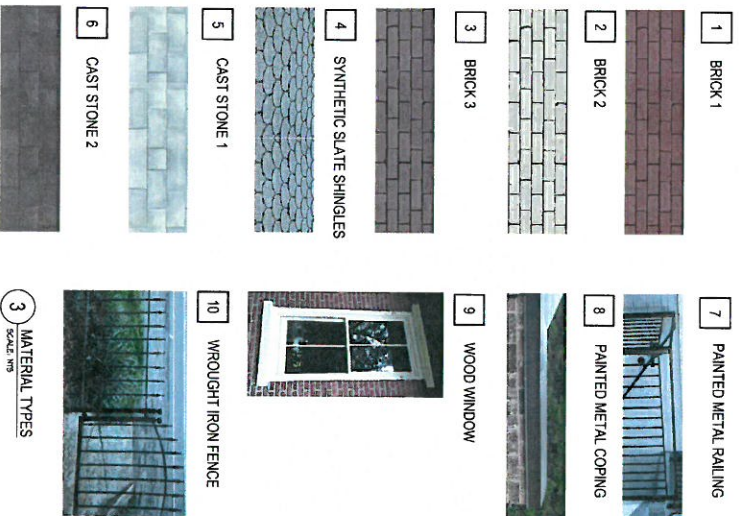

3 MATERIAL TYPES
SCALE 1/8" = 1'

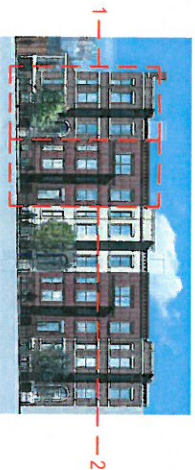

4 KEY PLAN
SCALE 1/8" = 1'

CAPITOL HILL BAPTIST CHURCH ROW HOUSES

525 A ST NE

WASHINGTON D.C. 20002

561 0840 LOT 0026 ZONE RF-3

COPYRIGHT © 2017 PGM ARCHITECTS, PLLC



PGN Architects, PLLC
210 17th Street, SE, Suite 201
Washington, DC 20003
(P) 202-422-2886 (F) 202-422-2906

ENLARGED MATERIAL ELEVATION

A-29

J 07-20-2017



1 PARTIAL ELEVATION
SCALE: 3/8" = 1'

CAPITOL HILL BAPTIST CHURCH ROW HOUSES

525 A ST NE

WASHINGTON, D.C. 20002

SS: 0040 LDC 0026 Zone RF-3

COPYRIGHT © 2017 PGM ARCHITECTS, PLLC




PGM Architects, PLLC
(P) 202-822-2595 (F) 202-822-0098




2 PARTIAL ELEVATION
SCALE: 3/8" = 1'

ENLARGED MATERIAL ELEVATION


A-30

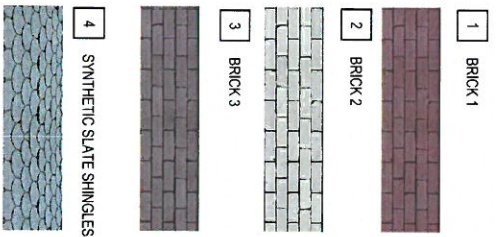

1 BRICK 1

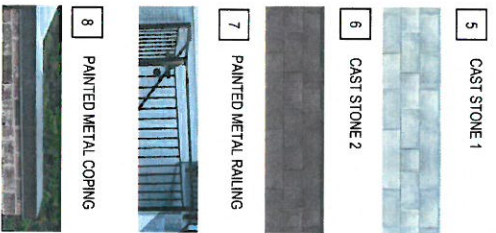


2 BRICK 2

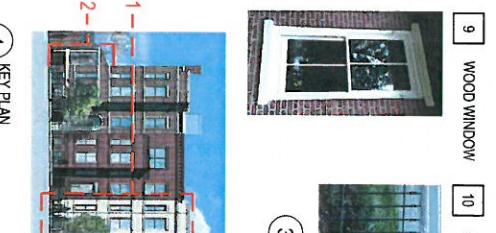


3 BRICK 3



4 SYNTHETIC SLATE SHINGLES

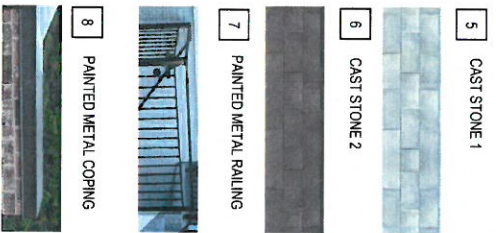


5 CAST STONE 1

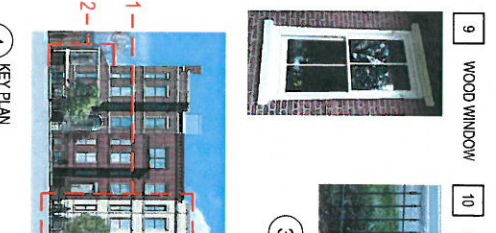


6 CAST STONE 2



7 PAINTED METAL RAILING

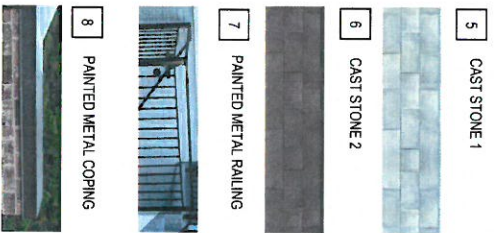

8 PAINTED METAL COPING

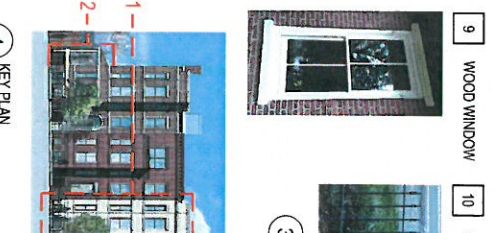

9 WOOD WINDOW



10 WROUGHT IRON FENCE

4 KEY PLAN
SCALE: 1/8" = 1'



3 MATERIAL TYPES
SCALE: 1/8" = 1'



07-20-2017