

GEORGETOWN UNIVERSITY

A-9: PROPOSED AERIAL PERSPECTIVE

hord | coplan | macht October 6, 2016




GEORGETOWN UNIVERSITY

A-9: PROPOSED AERIAL PERSPECTIVE

hord | coplan | macht November 9, 2016



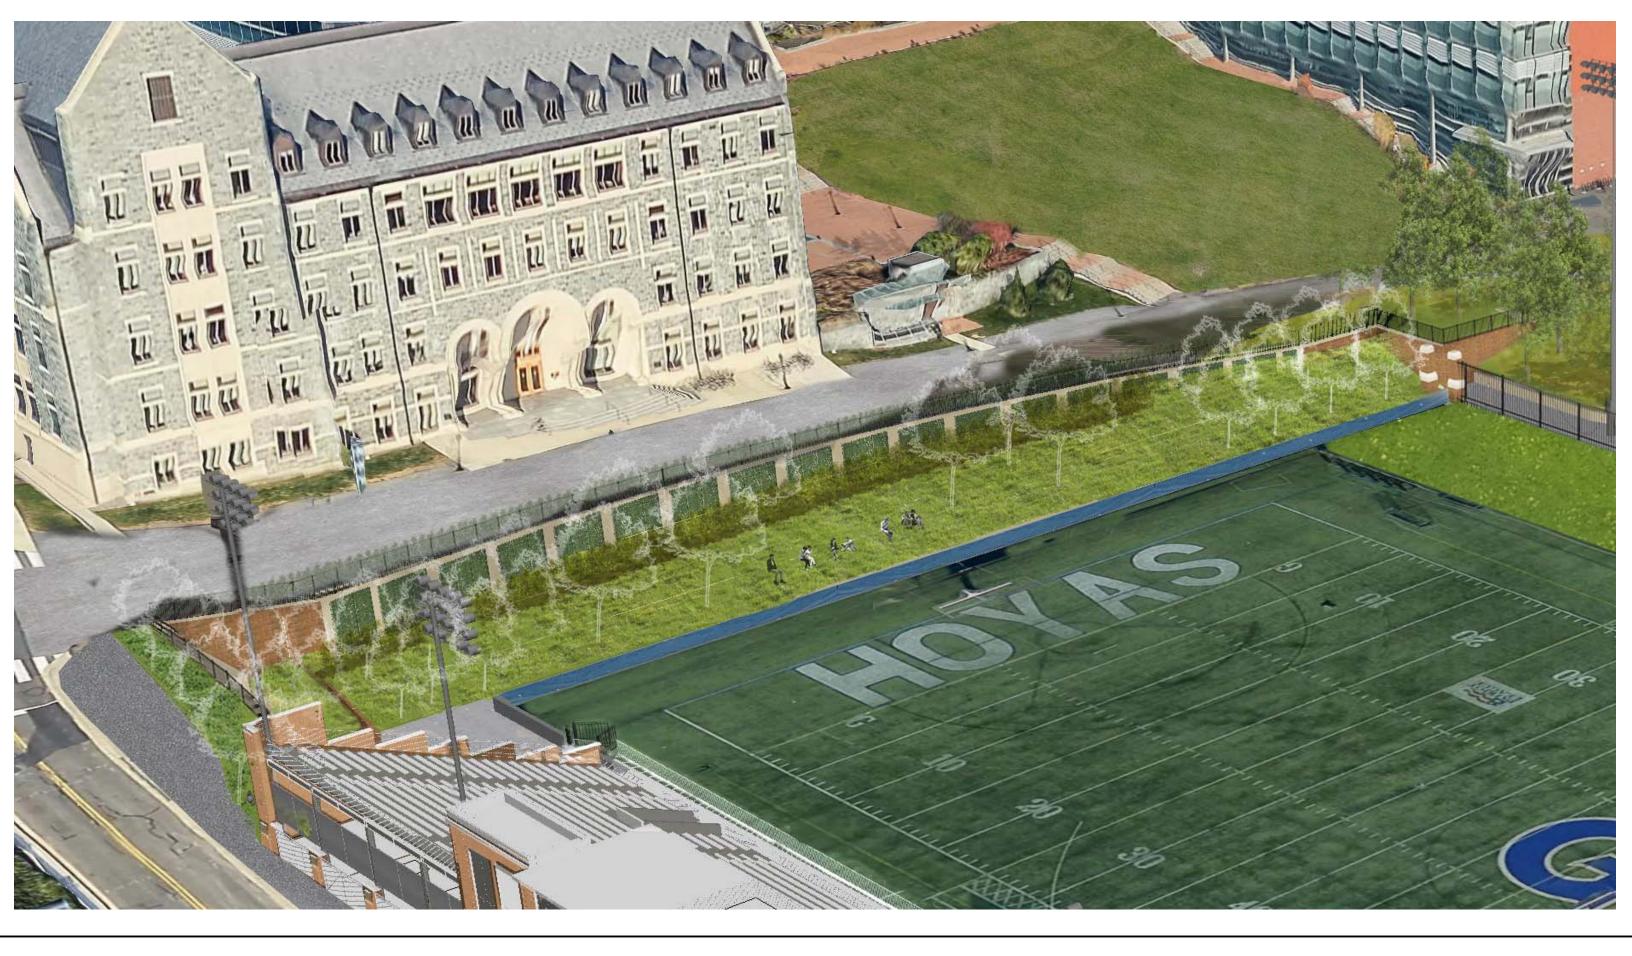

GEORGETOWN UNIVERSITY

A-9: DETAIL OF AERIAL PERSPECTIVE

hord | coplan | macht November 9, 2016



GEORGETOWN UNIVERSITY

EXISTING RETAINING WALL

hord | coplan | macht

November 9, 2016




GEORGETOWN UNIVERSITY


PROPOSED RENDERING OF RETAINING WALL


hord | coplan | macht

November 9, 2016

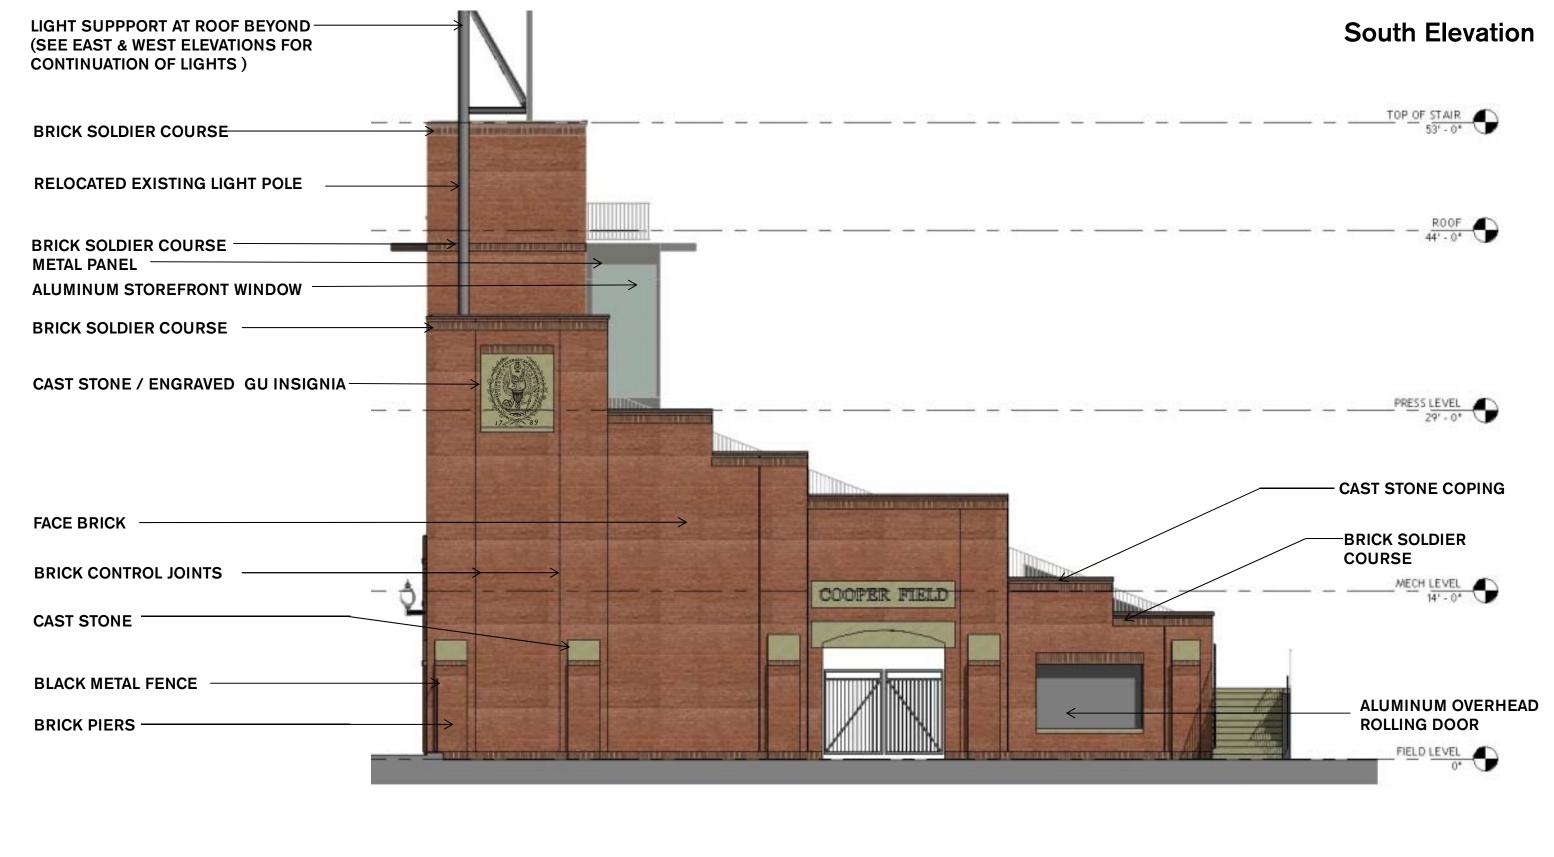



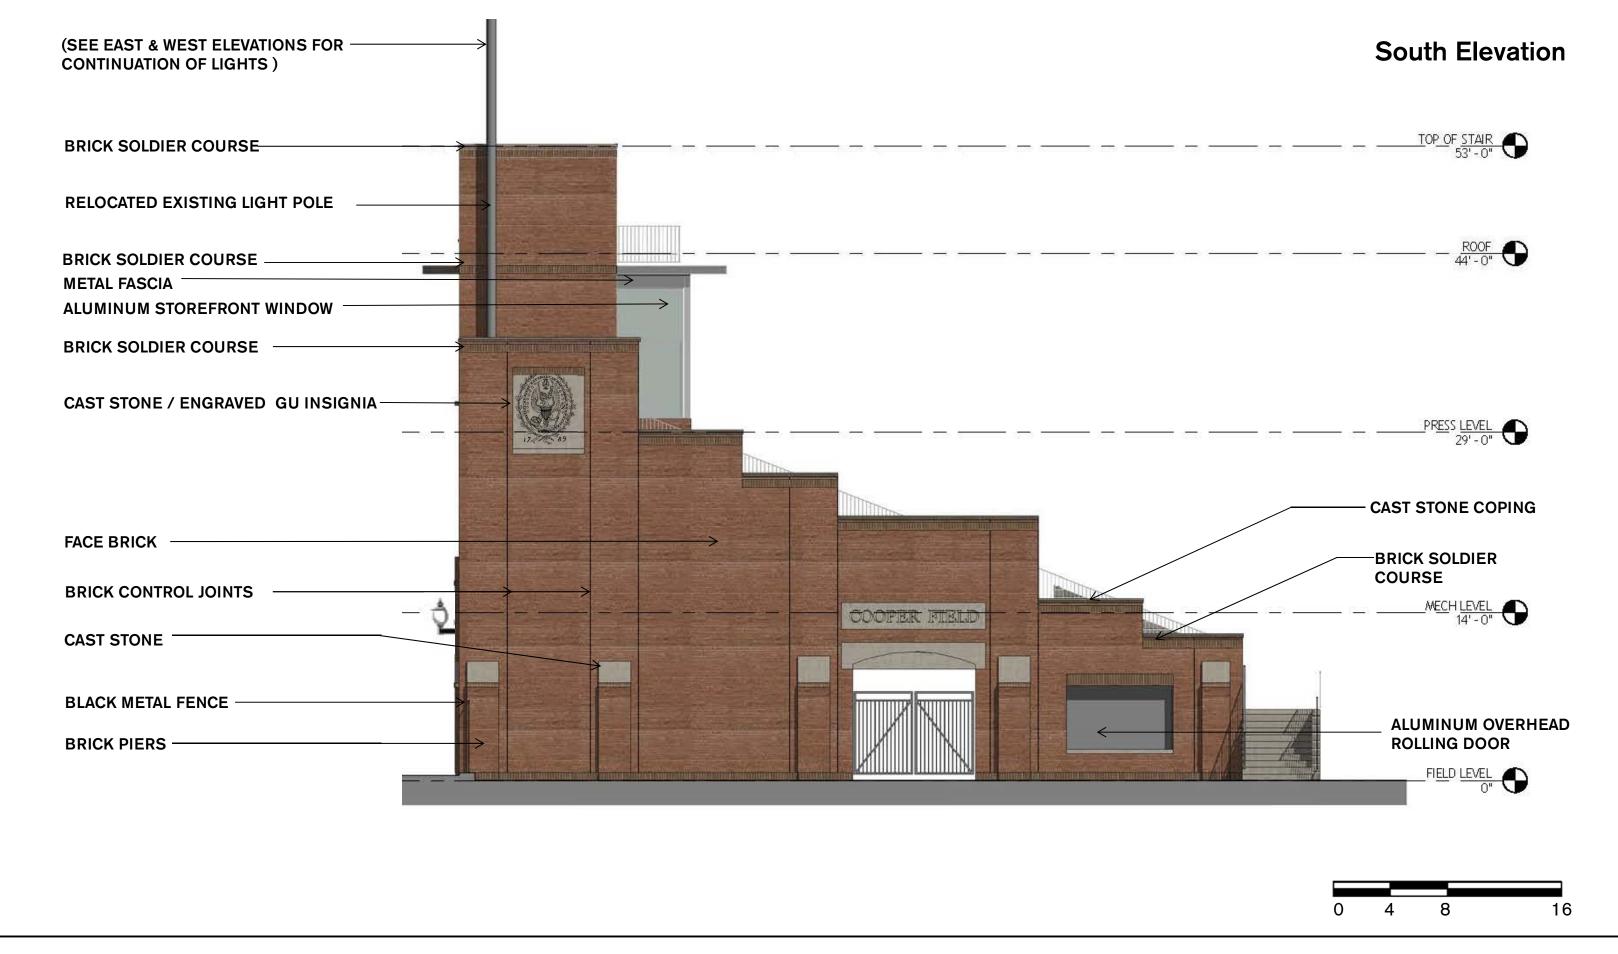


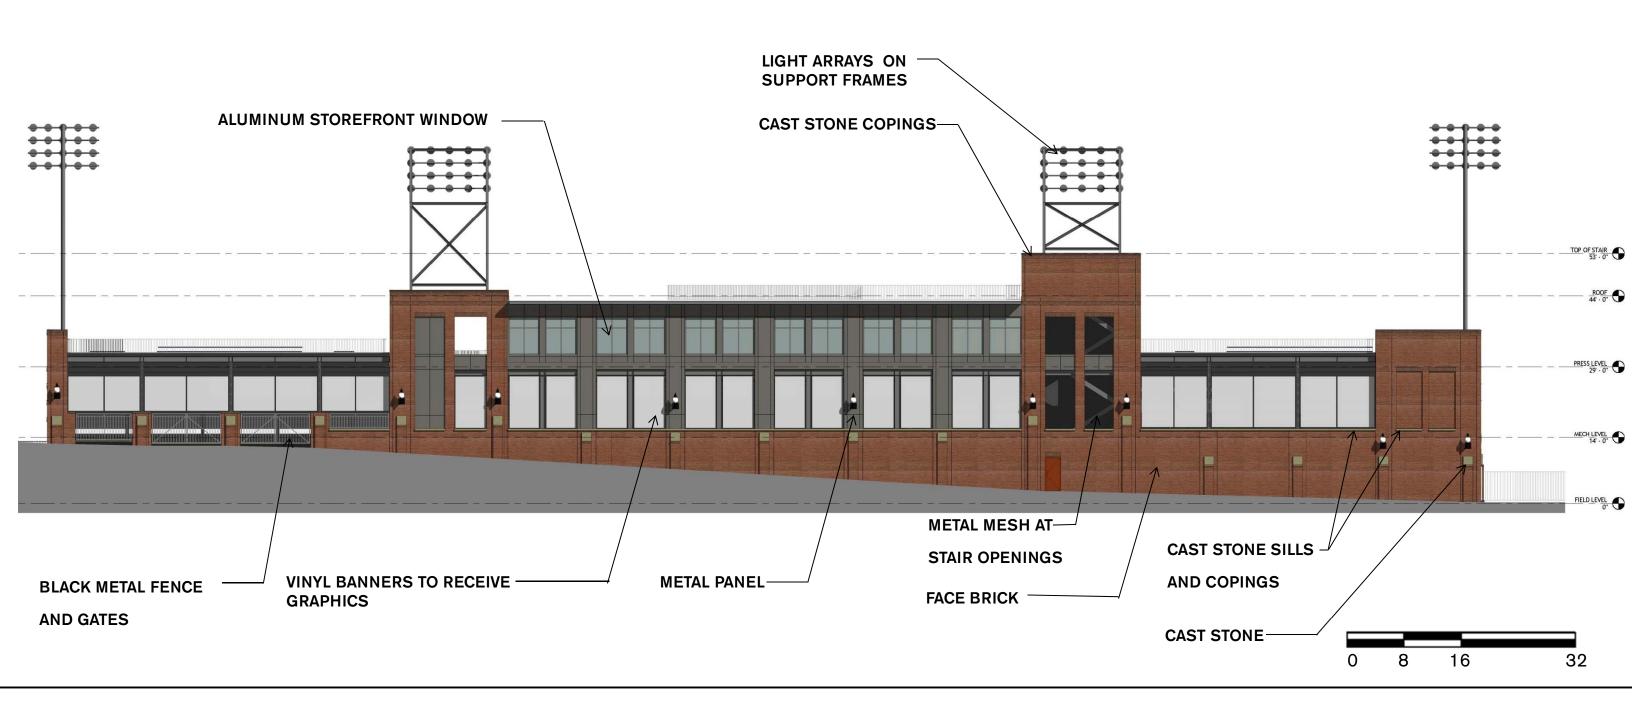

GEORGETOWN UNIVERSITY

A-7A: WEST PROPOSED BUILDING ELEVATION


hord | coplan | macht October 6, 2016

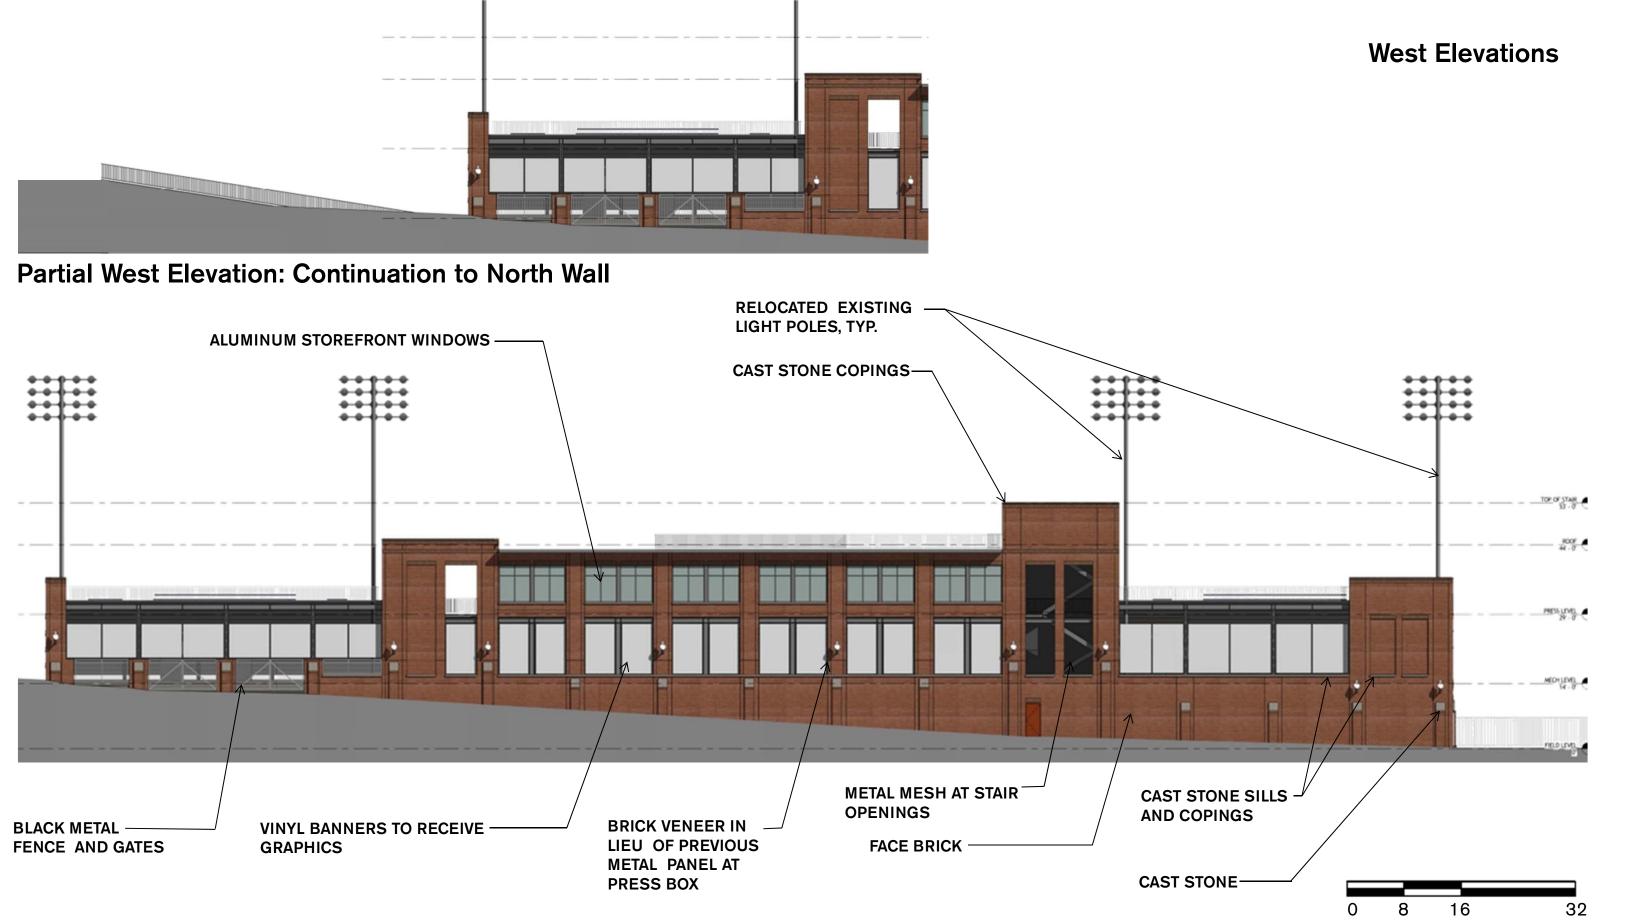

GEORGETOWN UNIVERSITY

A-7A: WEST PROPOSED BUILDING ELEVATION

hord | coplan | macht November 9, 2016

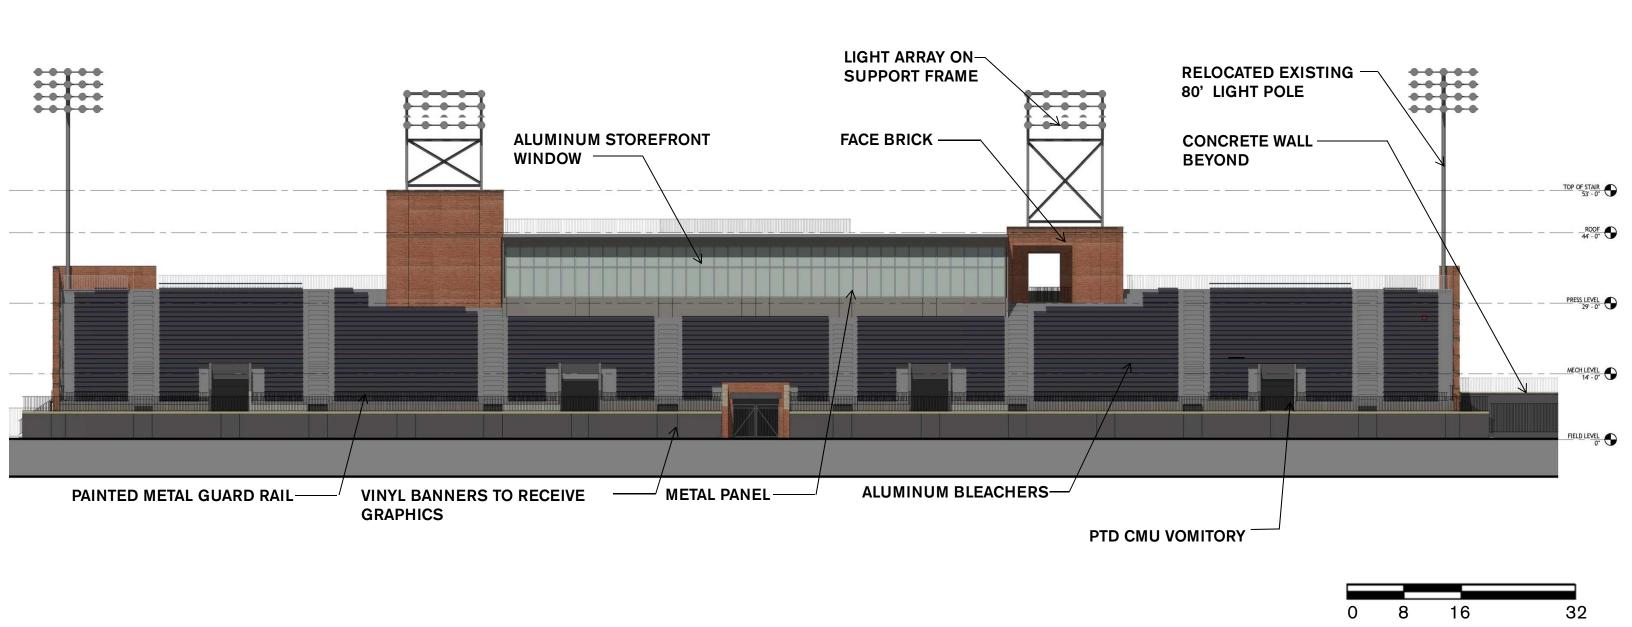


GEORGETOWN UNIVERSITY


A-7B: EAST PROPOSED BUILDING ELEVATION

hord | coplan | macht October 6, 2016




Partial East Elevation: Continuation to North Wall

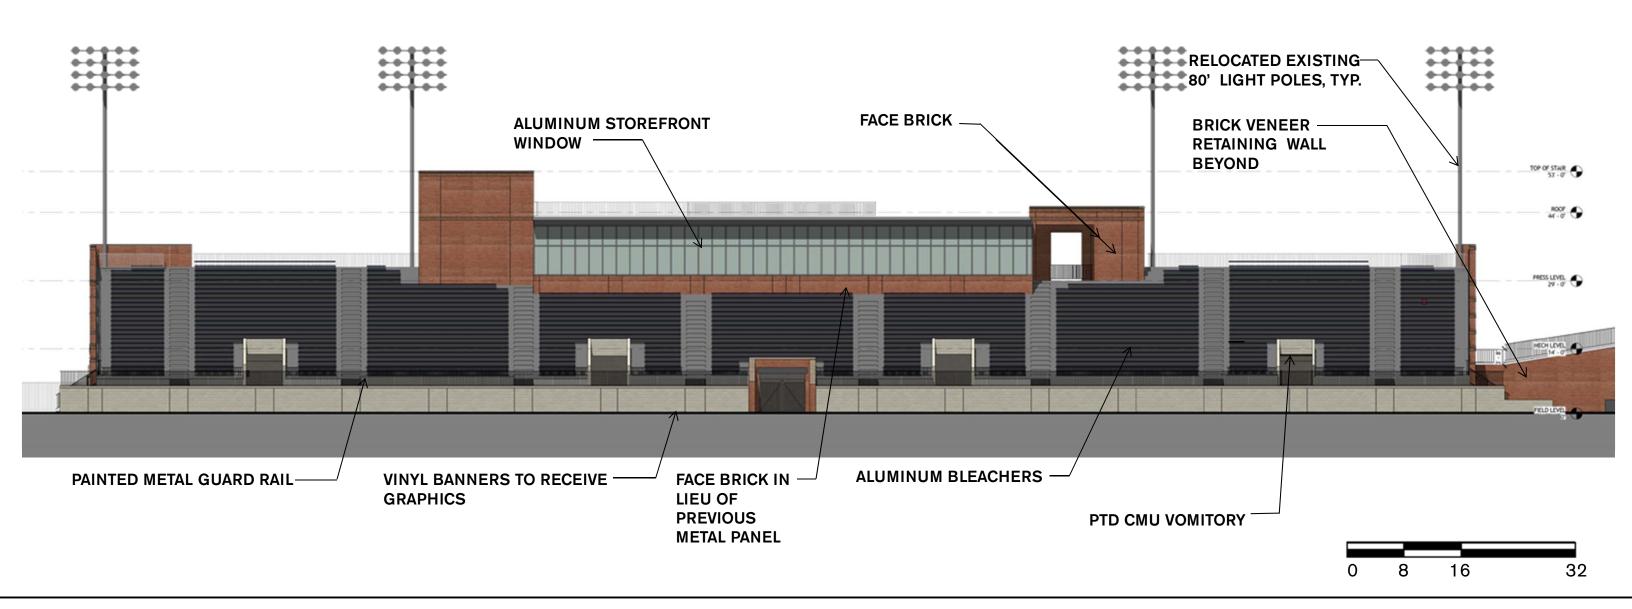


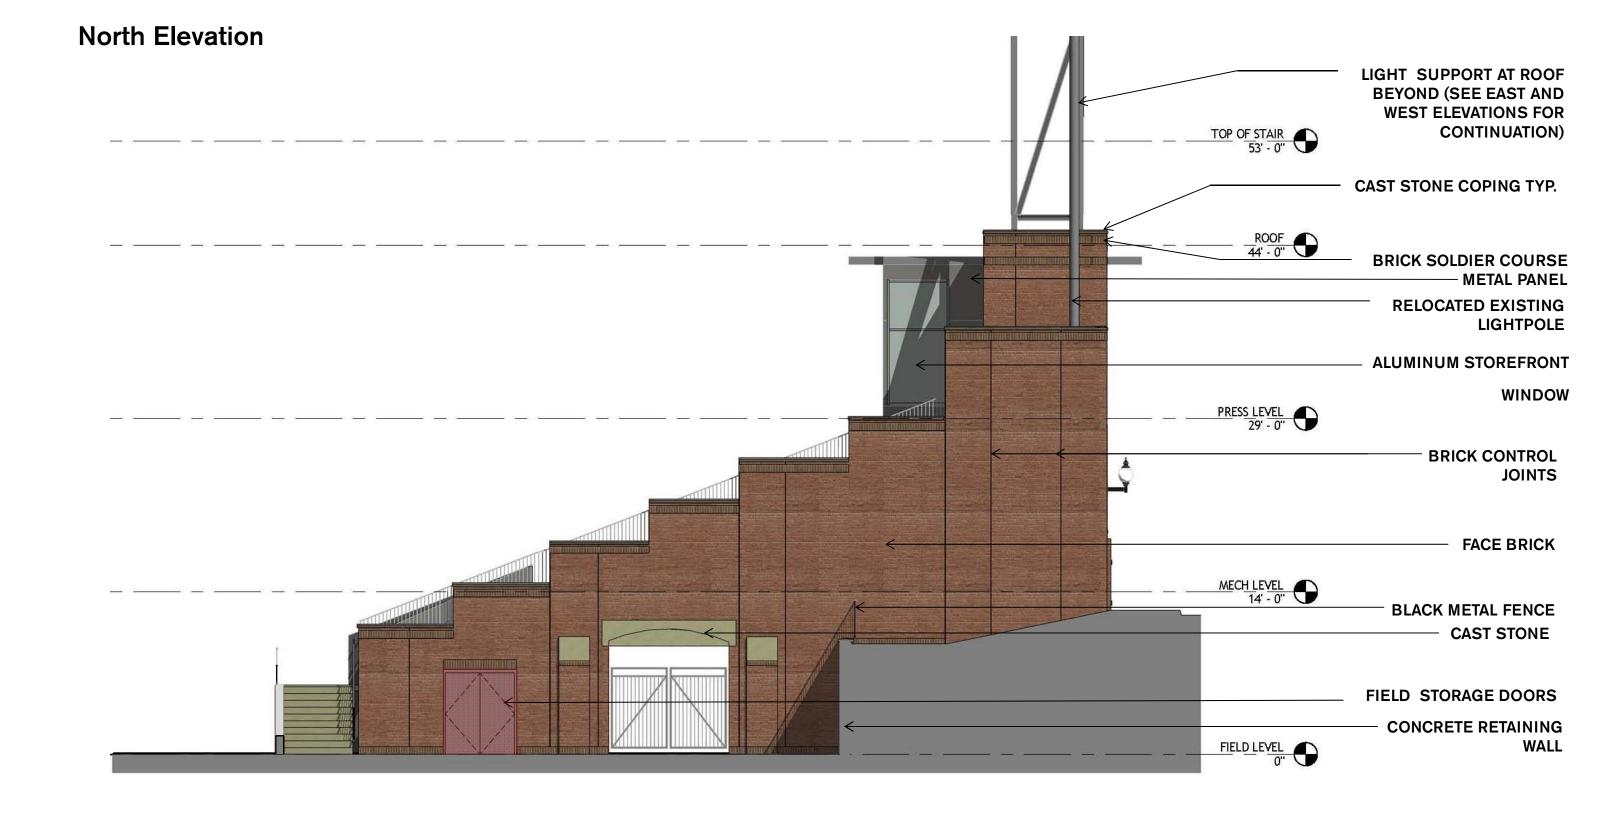







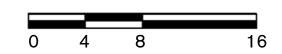


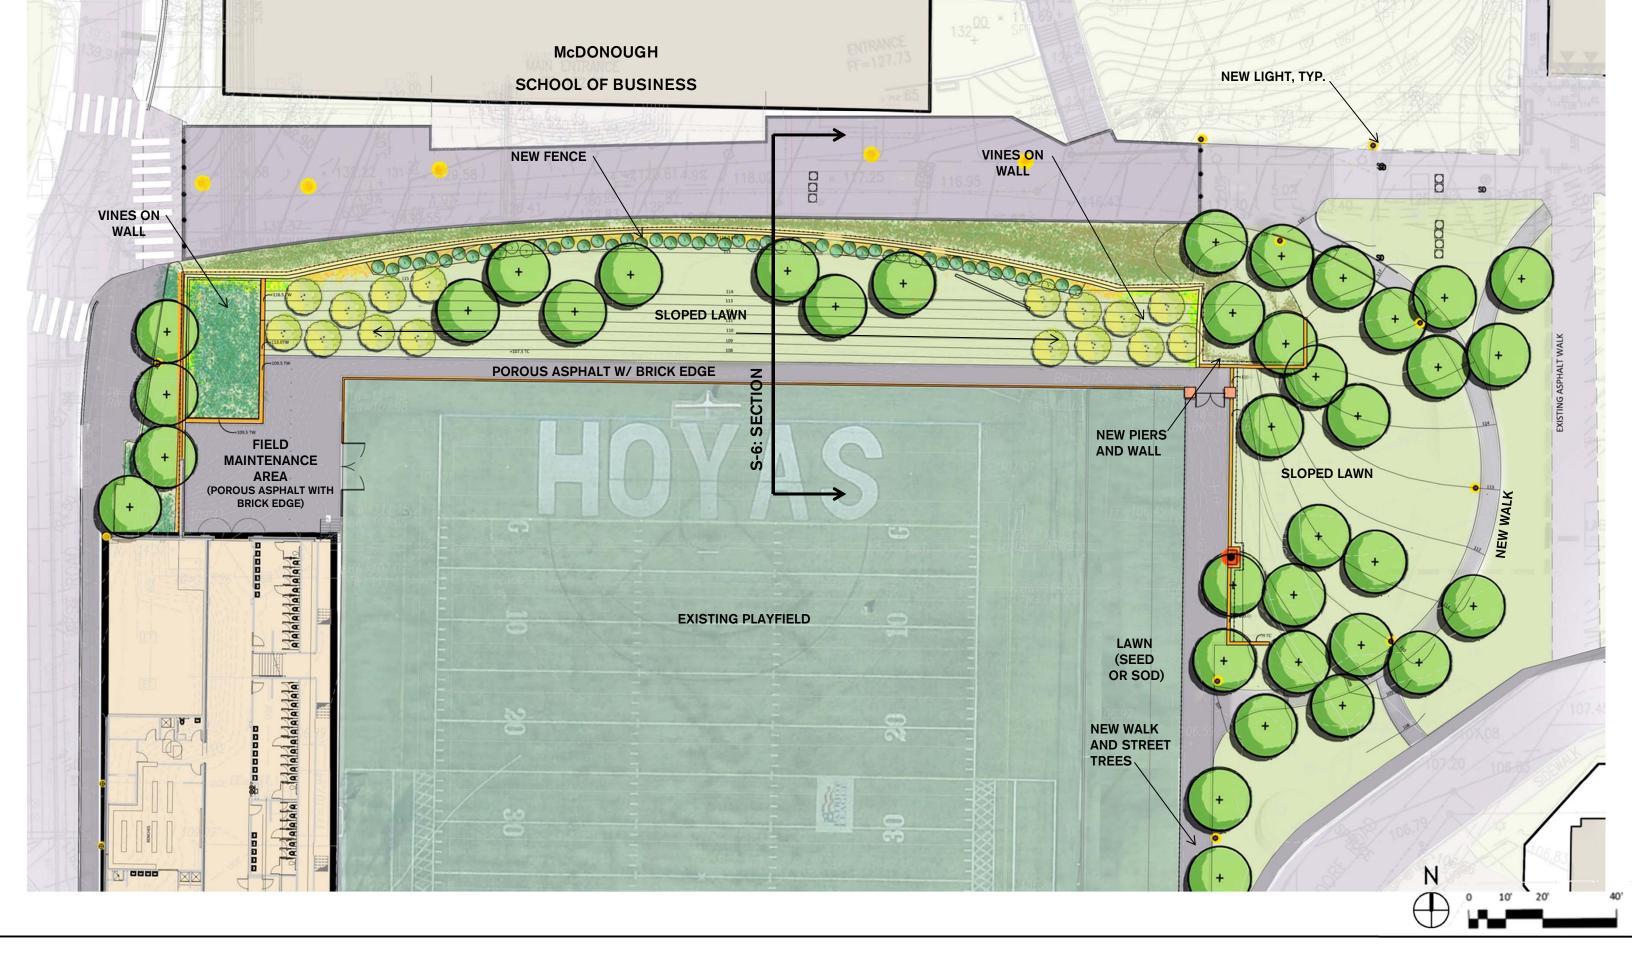

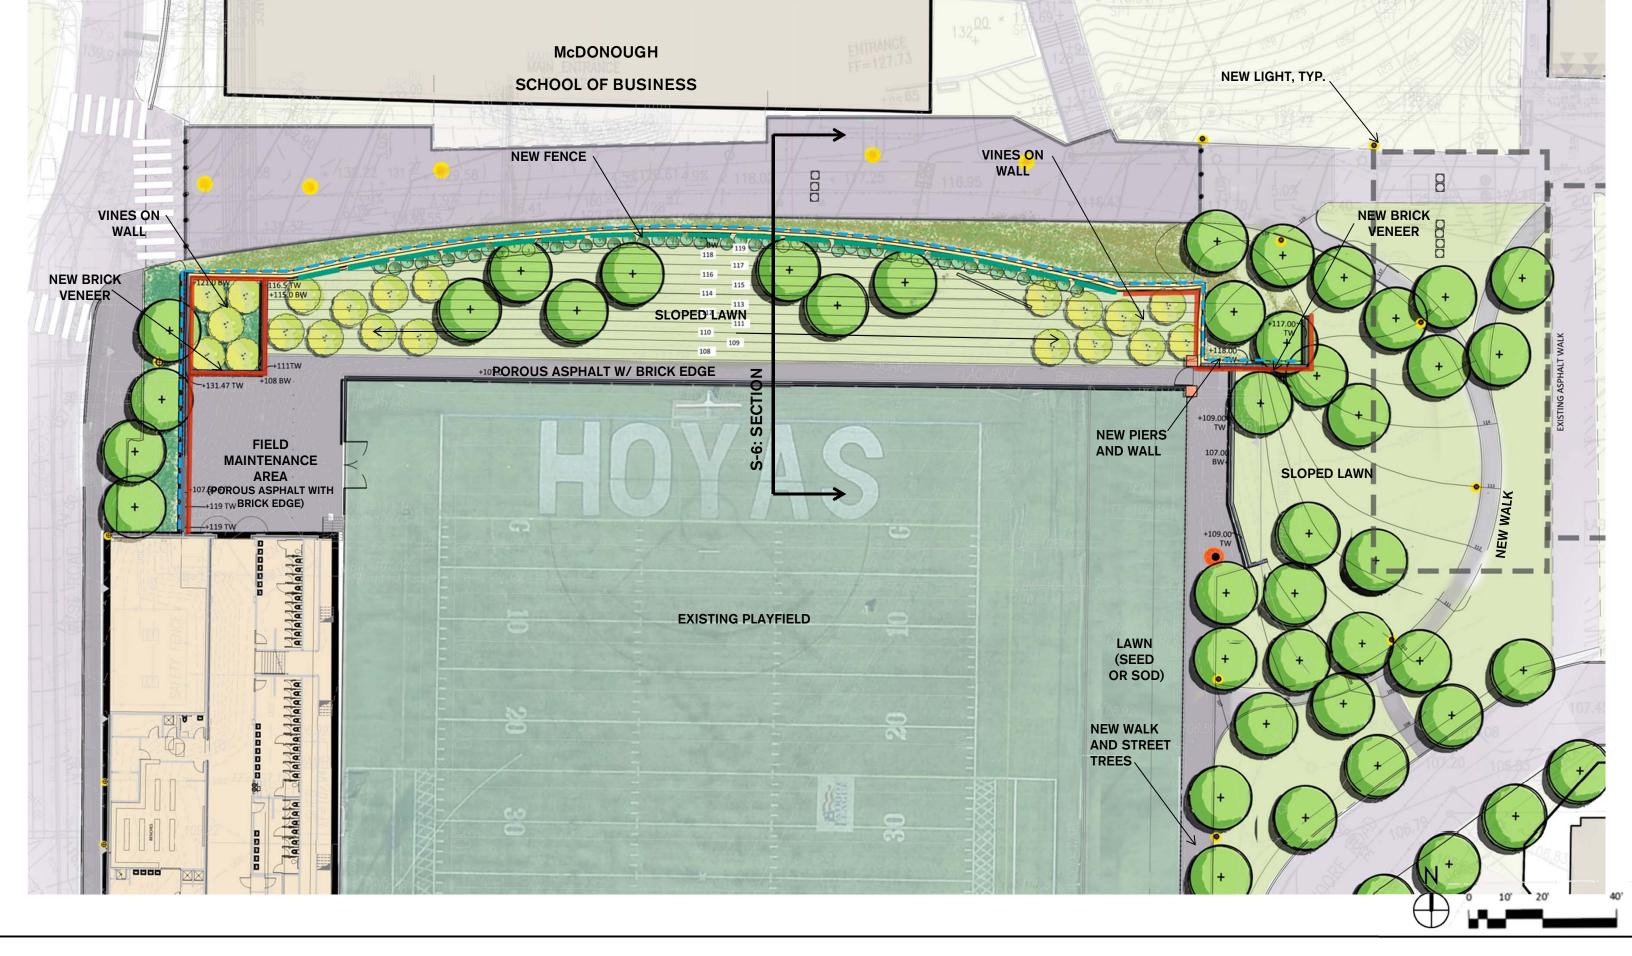


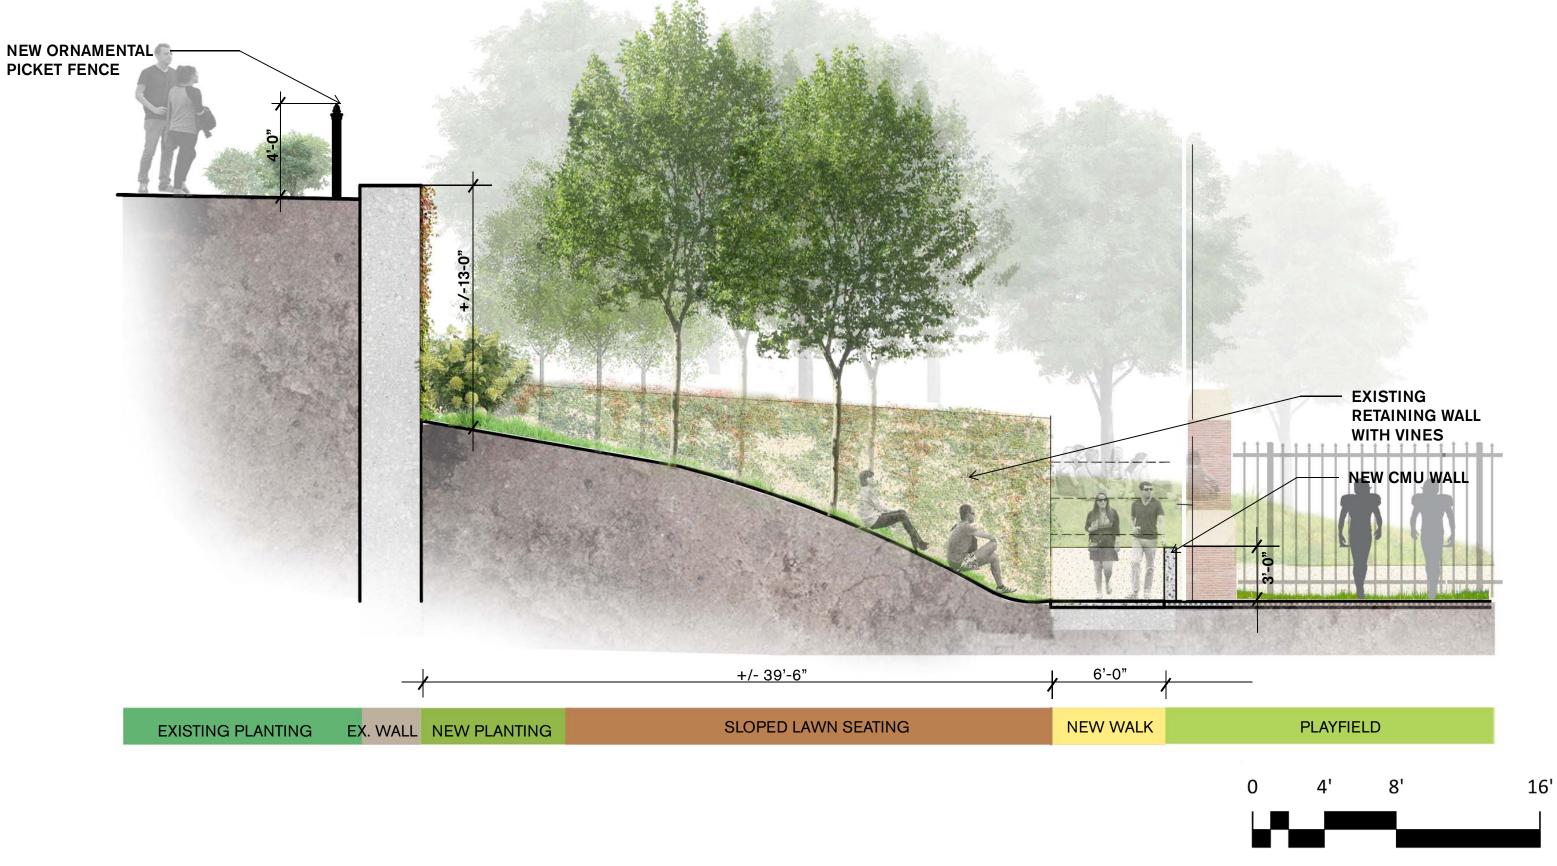



PROPOSED CONDITION

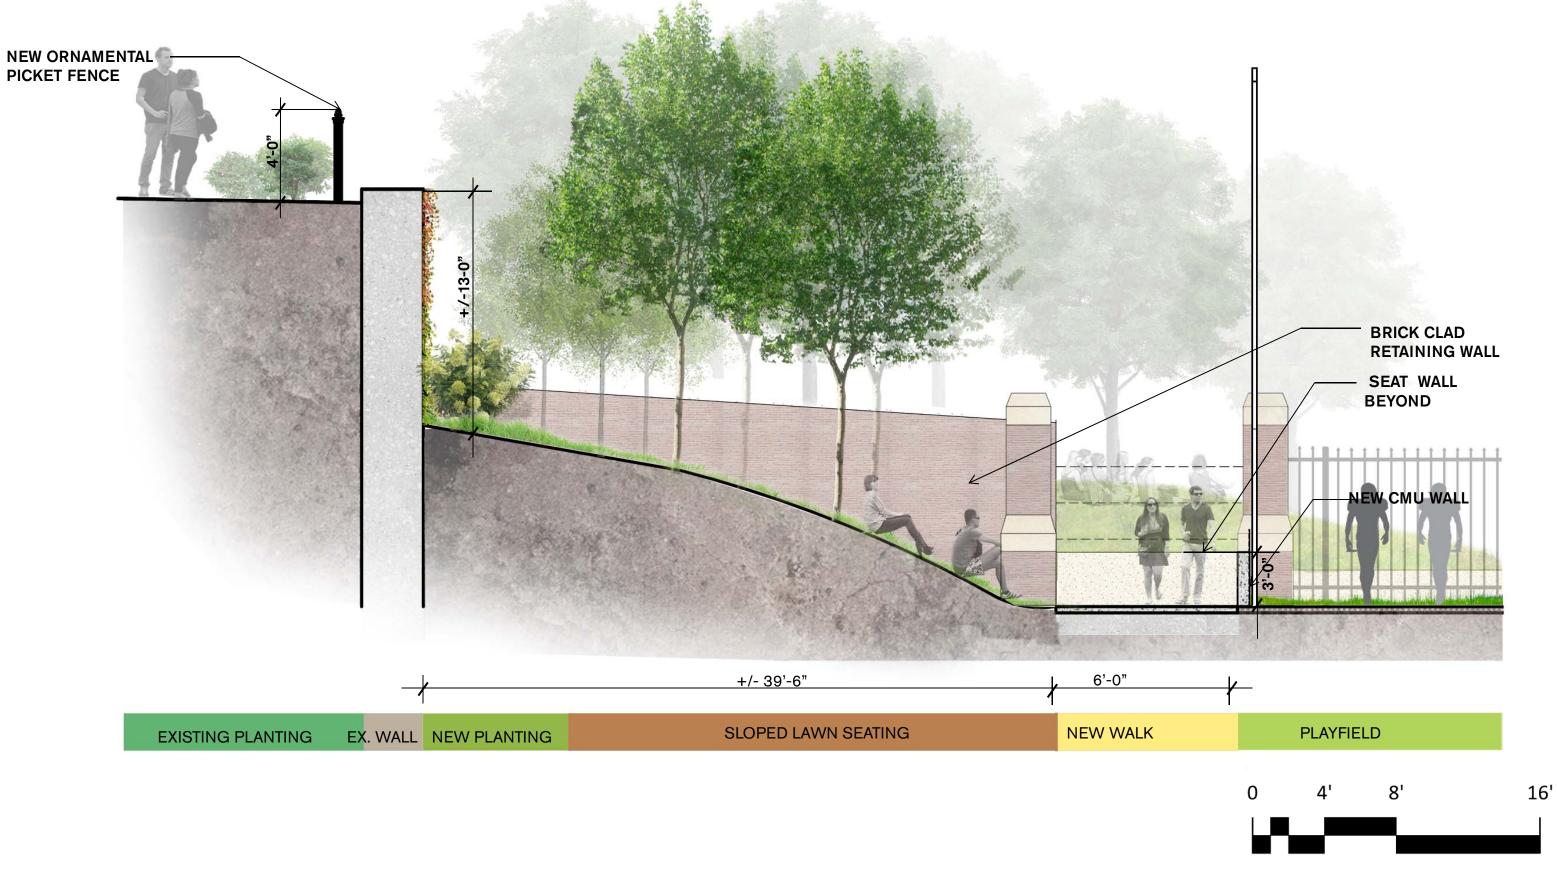

PROPOSED CONDITION

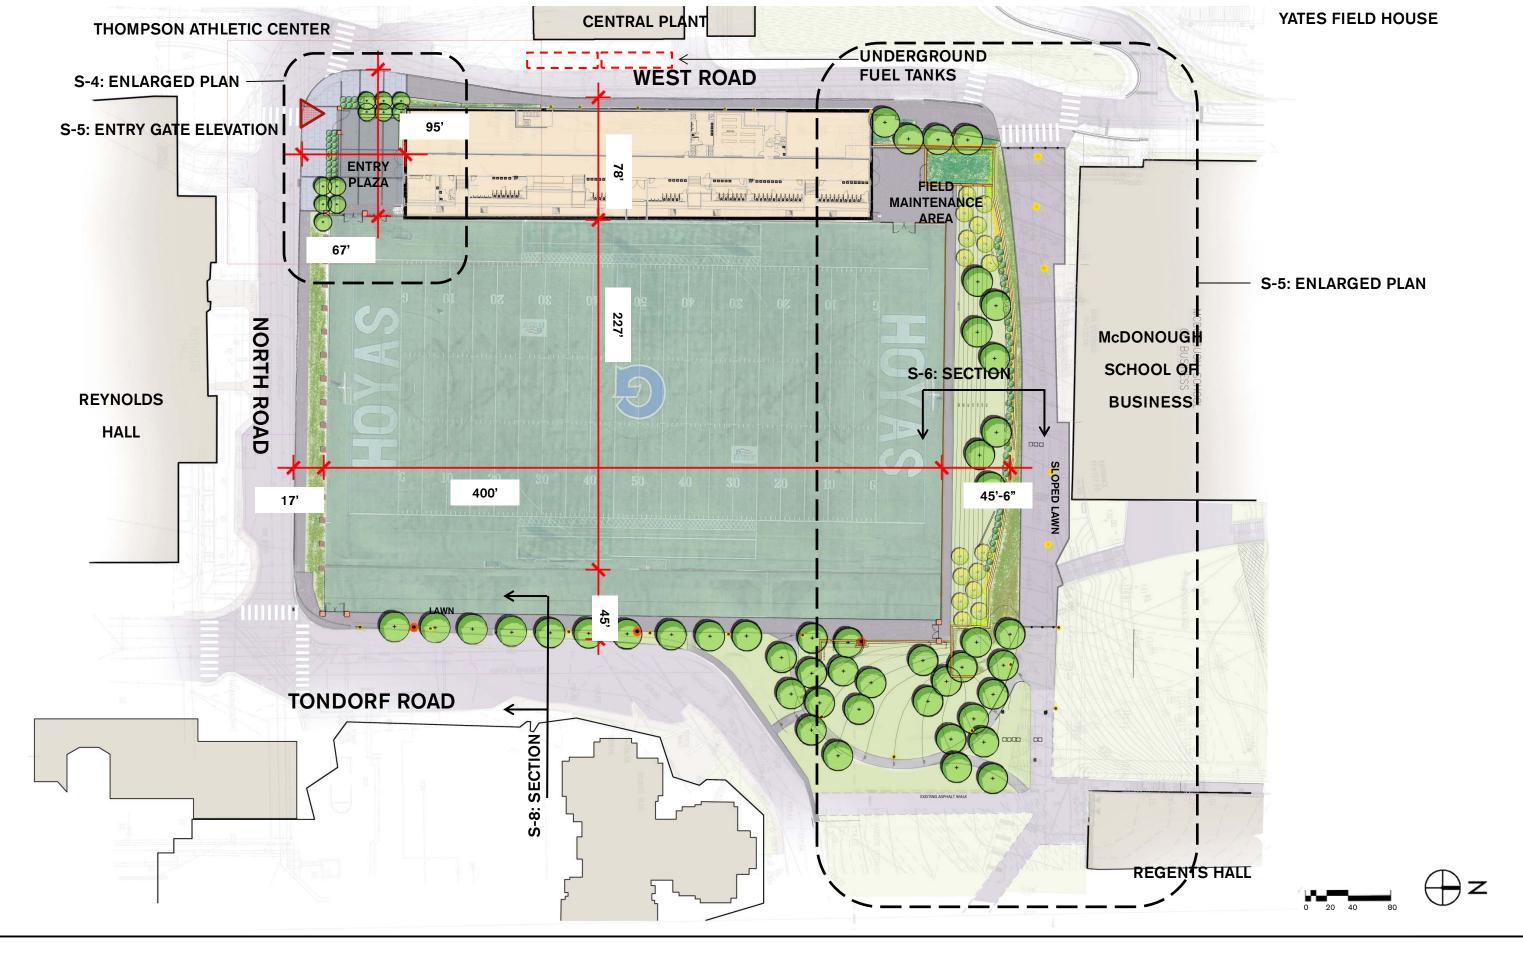

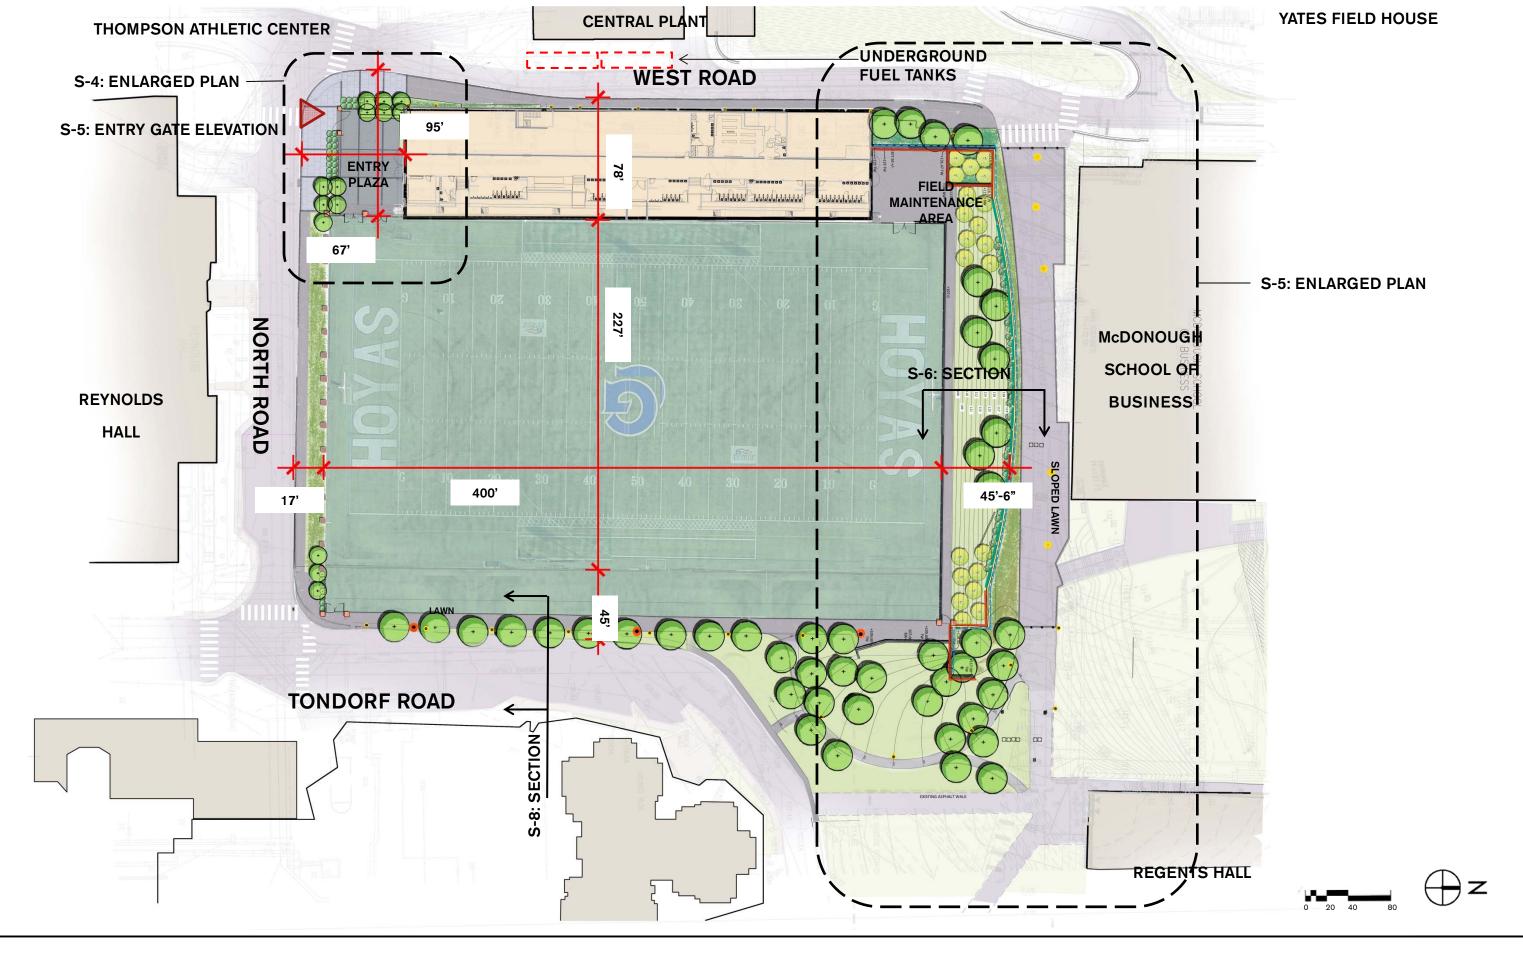

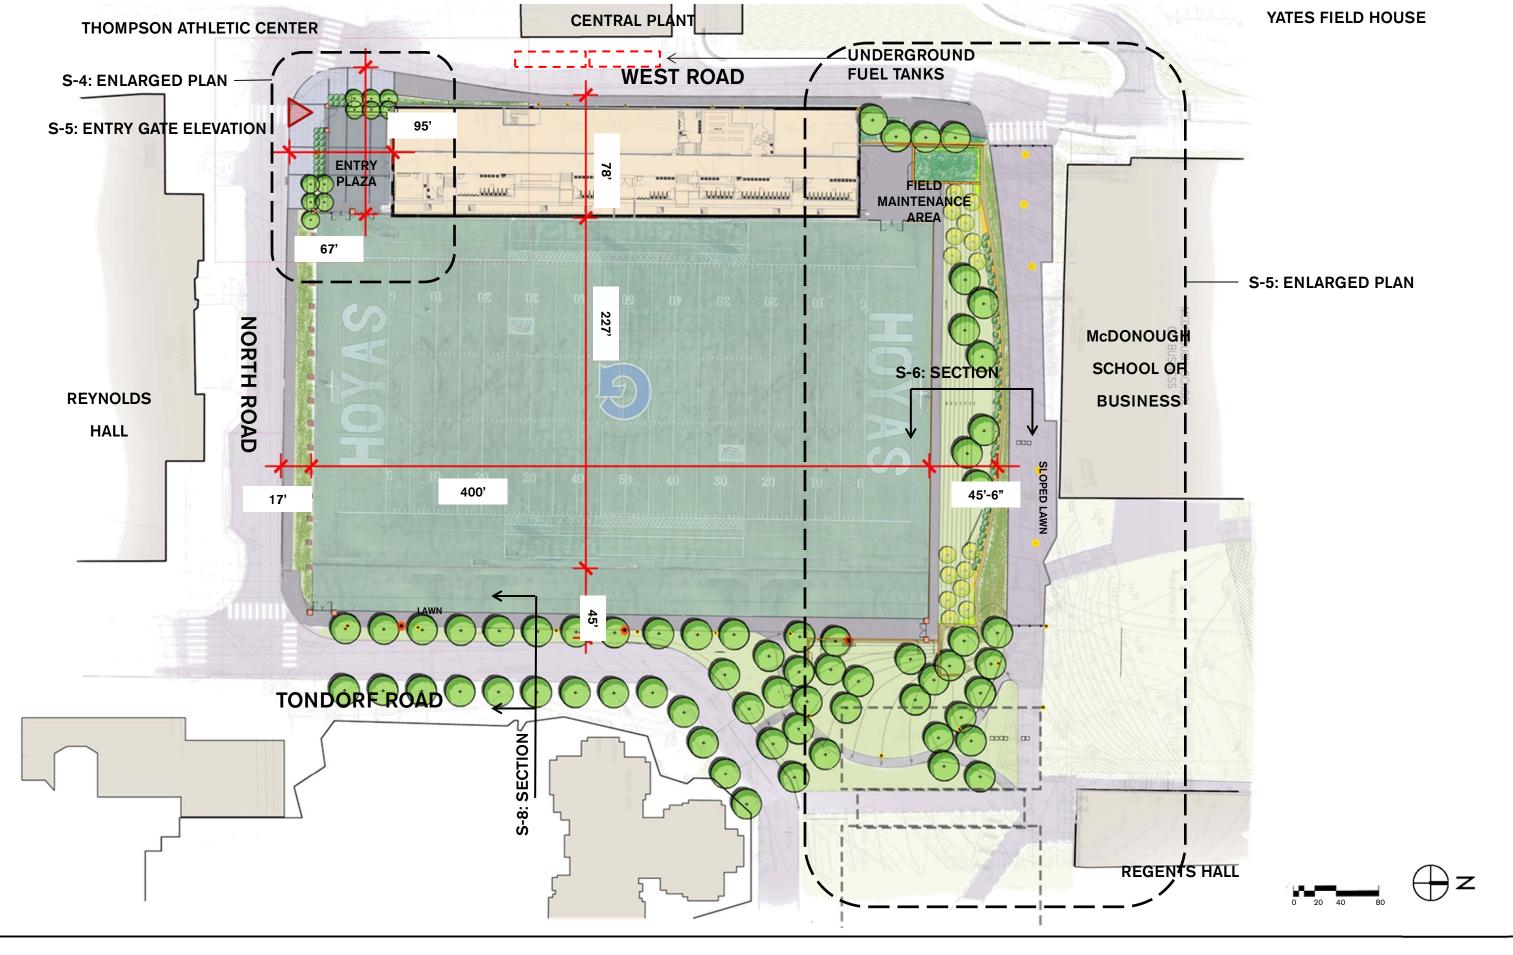


GEORGETOWN UNIVERSITY

S-2F: FUTURE STUDENT LIFE CORRIDOR PLAN:

FOR REFERENCE ONLY Page 21

hord | coplan | macht

October 6, 2016

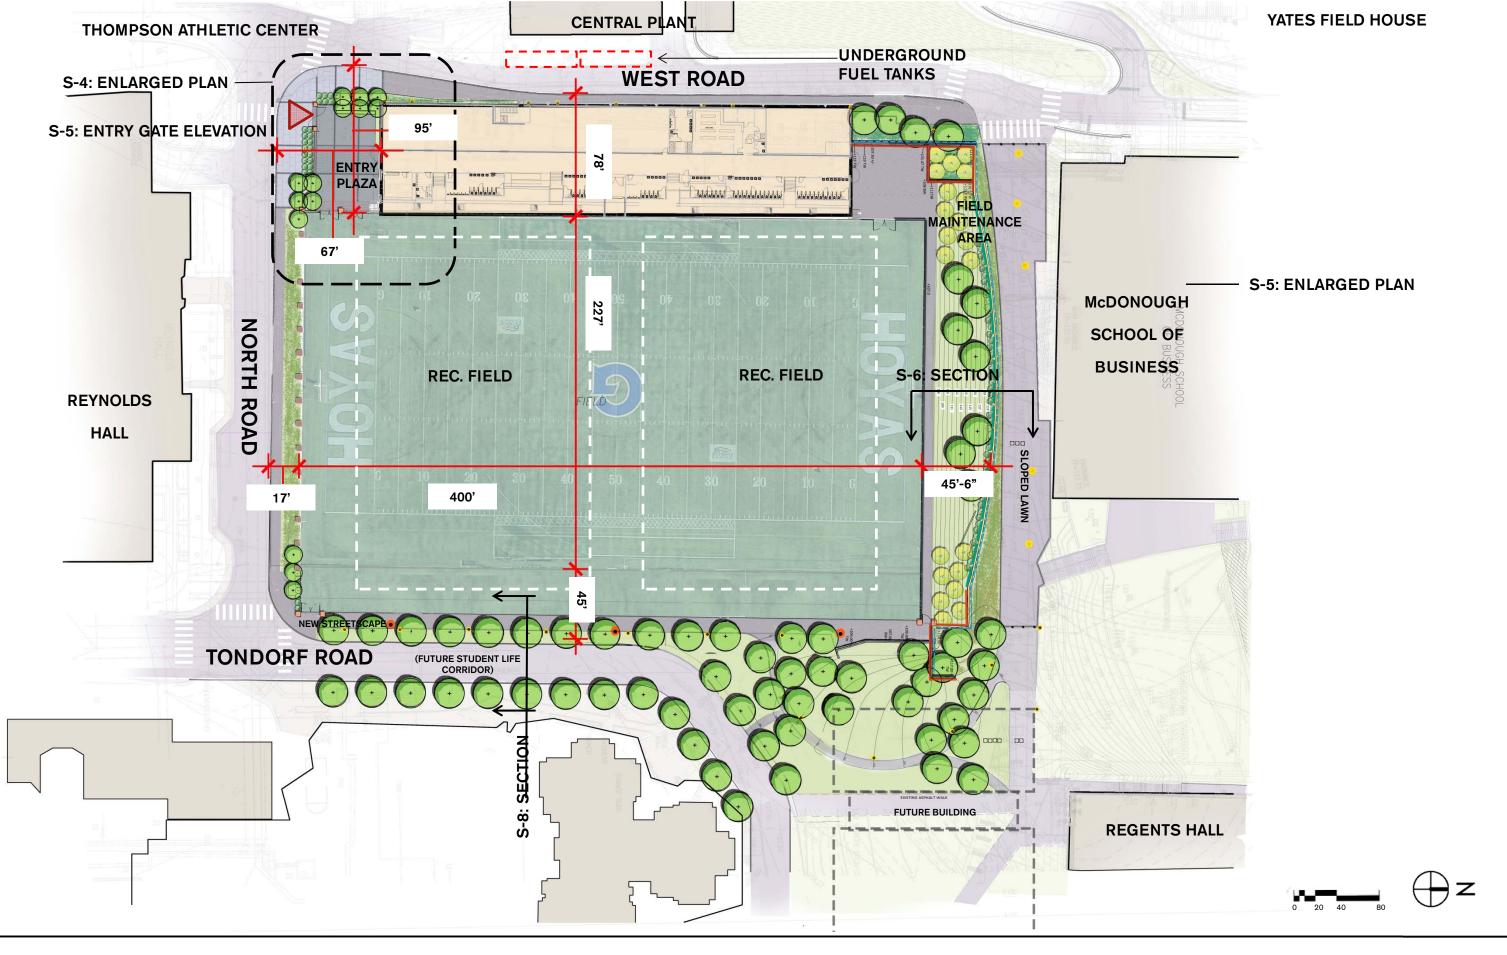

GEORGETOWN UNIVERSITY

S-2F: FUTURE STUDENT LIFE CORRIDOR PLAN:

FOR REFERENCE ONLY Page 22

hord | coplan | macht

November 9, 2016

Canal Road: Edge Conditions









Campus Light Fixture Precedent: Village C



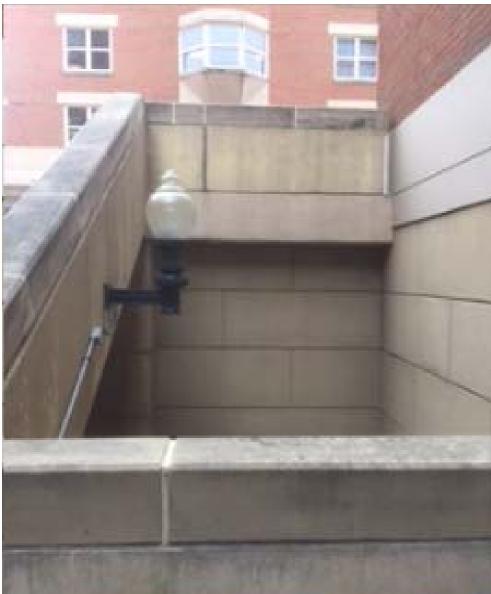

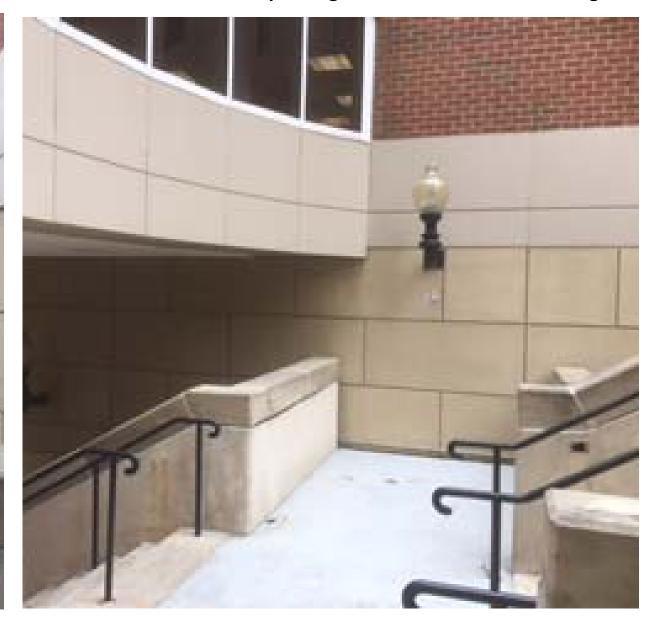





October 6, 2016 November 9, 2016