


Rhode Island Ave, NW

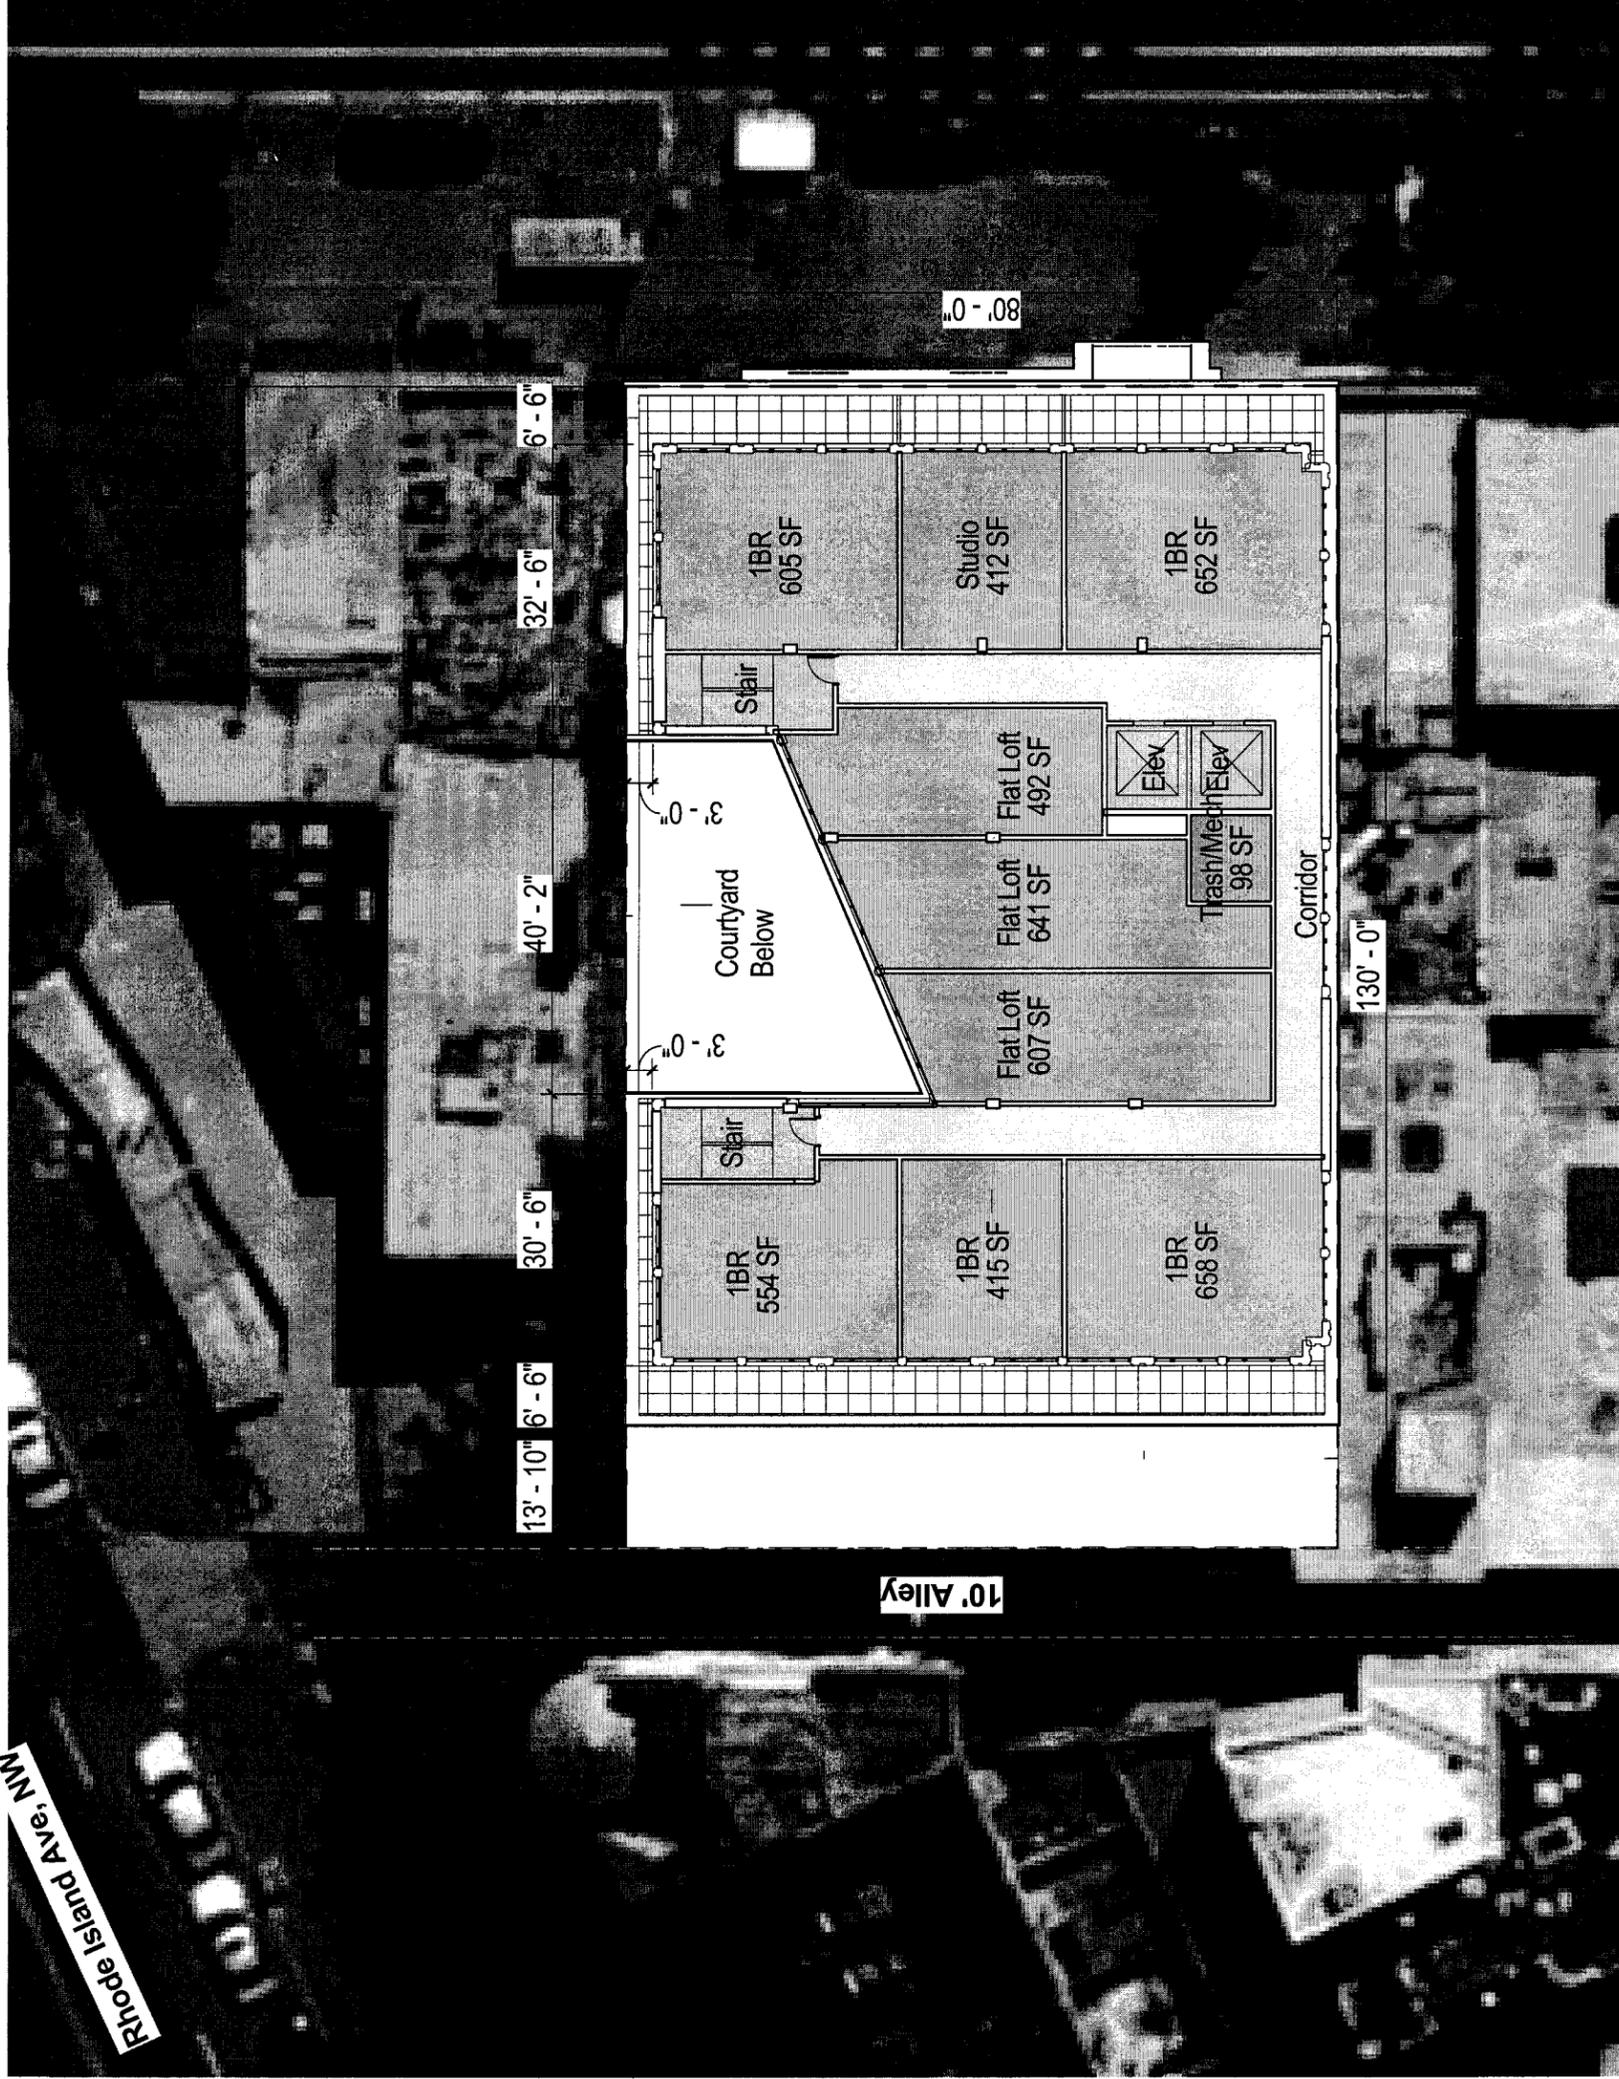

Unit Count	11 (x4)
Typical Floor	9
6th Floor	53 Units
Total	53 Units

SIXTH FLOOR PLAN

Note:
The interior layouts shown on the building plans are schematic.
Changes to the layouts not affecting the exterior envelope or square footage distribution, may occur.

© 2011 Torti Gallas and Partners, Inc. | 1300 Spring Street, 4th floor, Silver Spring, Maryland 20910 | 301.588.4800

THE DUBIN EDLAWITCH, LLC.
TORTI GALLAS AND PARTNERS, INC.



A04
JANUARY 9, 2012

THE IRWIN - 1328 14TH STREET, NW