


PLEASE READ BEFORE OPENING ELECTRONIC FILES WHEN PROVIDED:
 THESE FILES ARE USED TO ASSIST IN SHOP DRAWING PREPARATION. THE FILES SHALL BE USED ONLY AS A CONVENIENCE AND NO REPRESENTATION IS MADE BY THE ARCHITECT THAT THE DRAWINGS ARE COMPLETE AND/OR FIT FOR
 ANY OTHER PURPOSE. THE USER SHALL BE RESPONSIBLE FOR VERIFYING THE ACCURACY OF THE INFORMATION AND TO OBTAIN NECESSARY PERMITS AND APPROVALS FROM THE APPROPRIATE AGENCIES.
 RELEASE OF THIS FILE DOES NOT, IN ANY WAY, WAIVE, SCOPE OR REVOKE THE ARCHITECT'S COPYRIGHT PROTECTIONS OF THE ACCOMPANYING FILES AND MATERIALS. BY OPENING THE FILES, THE USER ACCEPTS THE ABOVE
 RESTRICTIONS AND AGREES TO COMPLY WITH THESE RESTRICTIONS AND WITH ANY OTHER APPLICABLE LAWS GOVERNING THE USE OF ELECTRONIC MATERIALS.

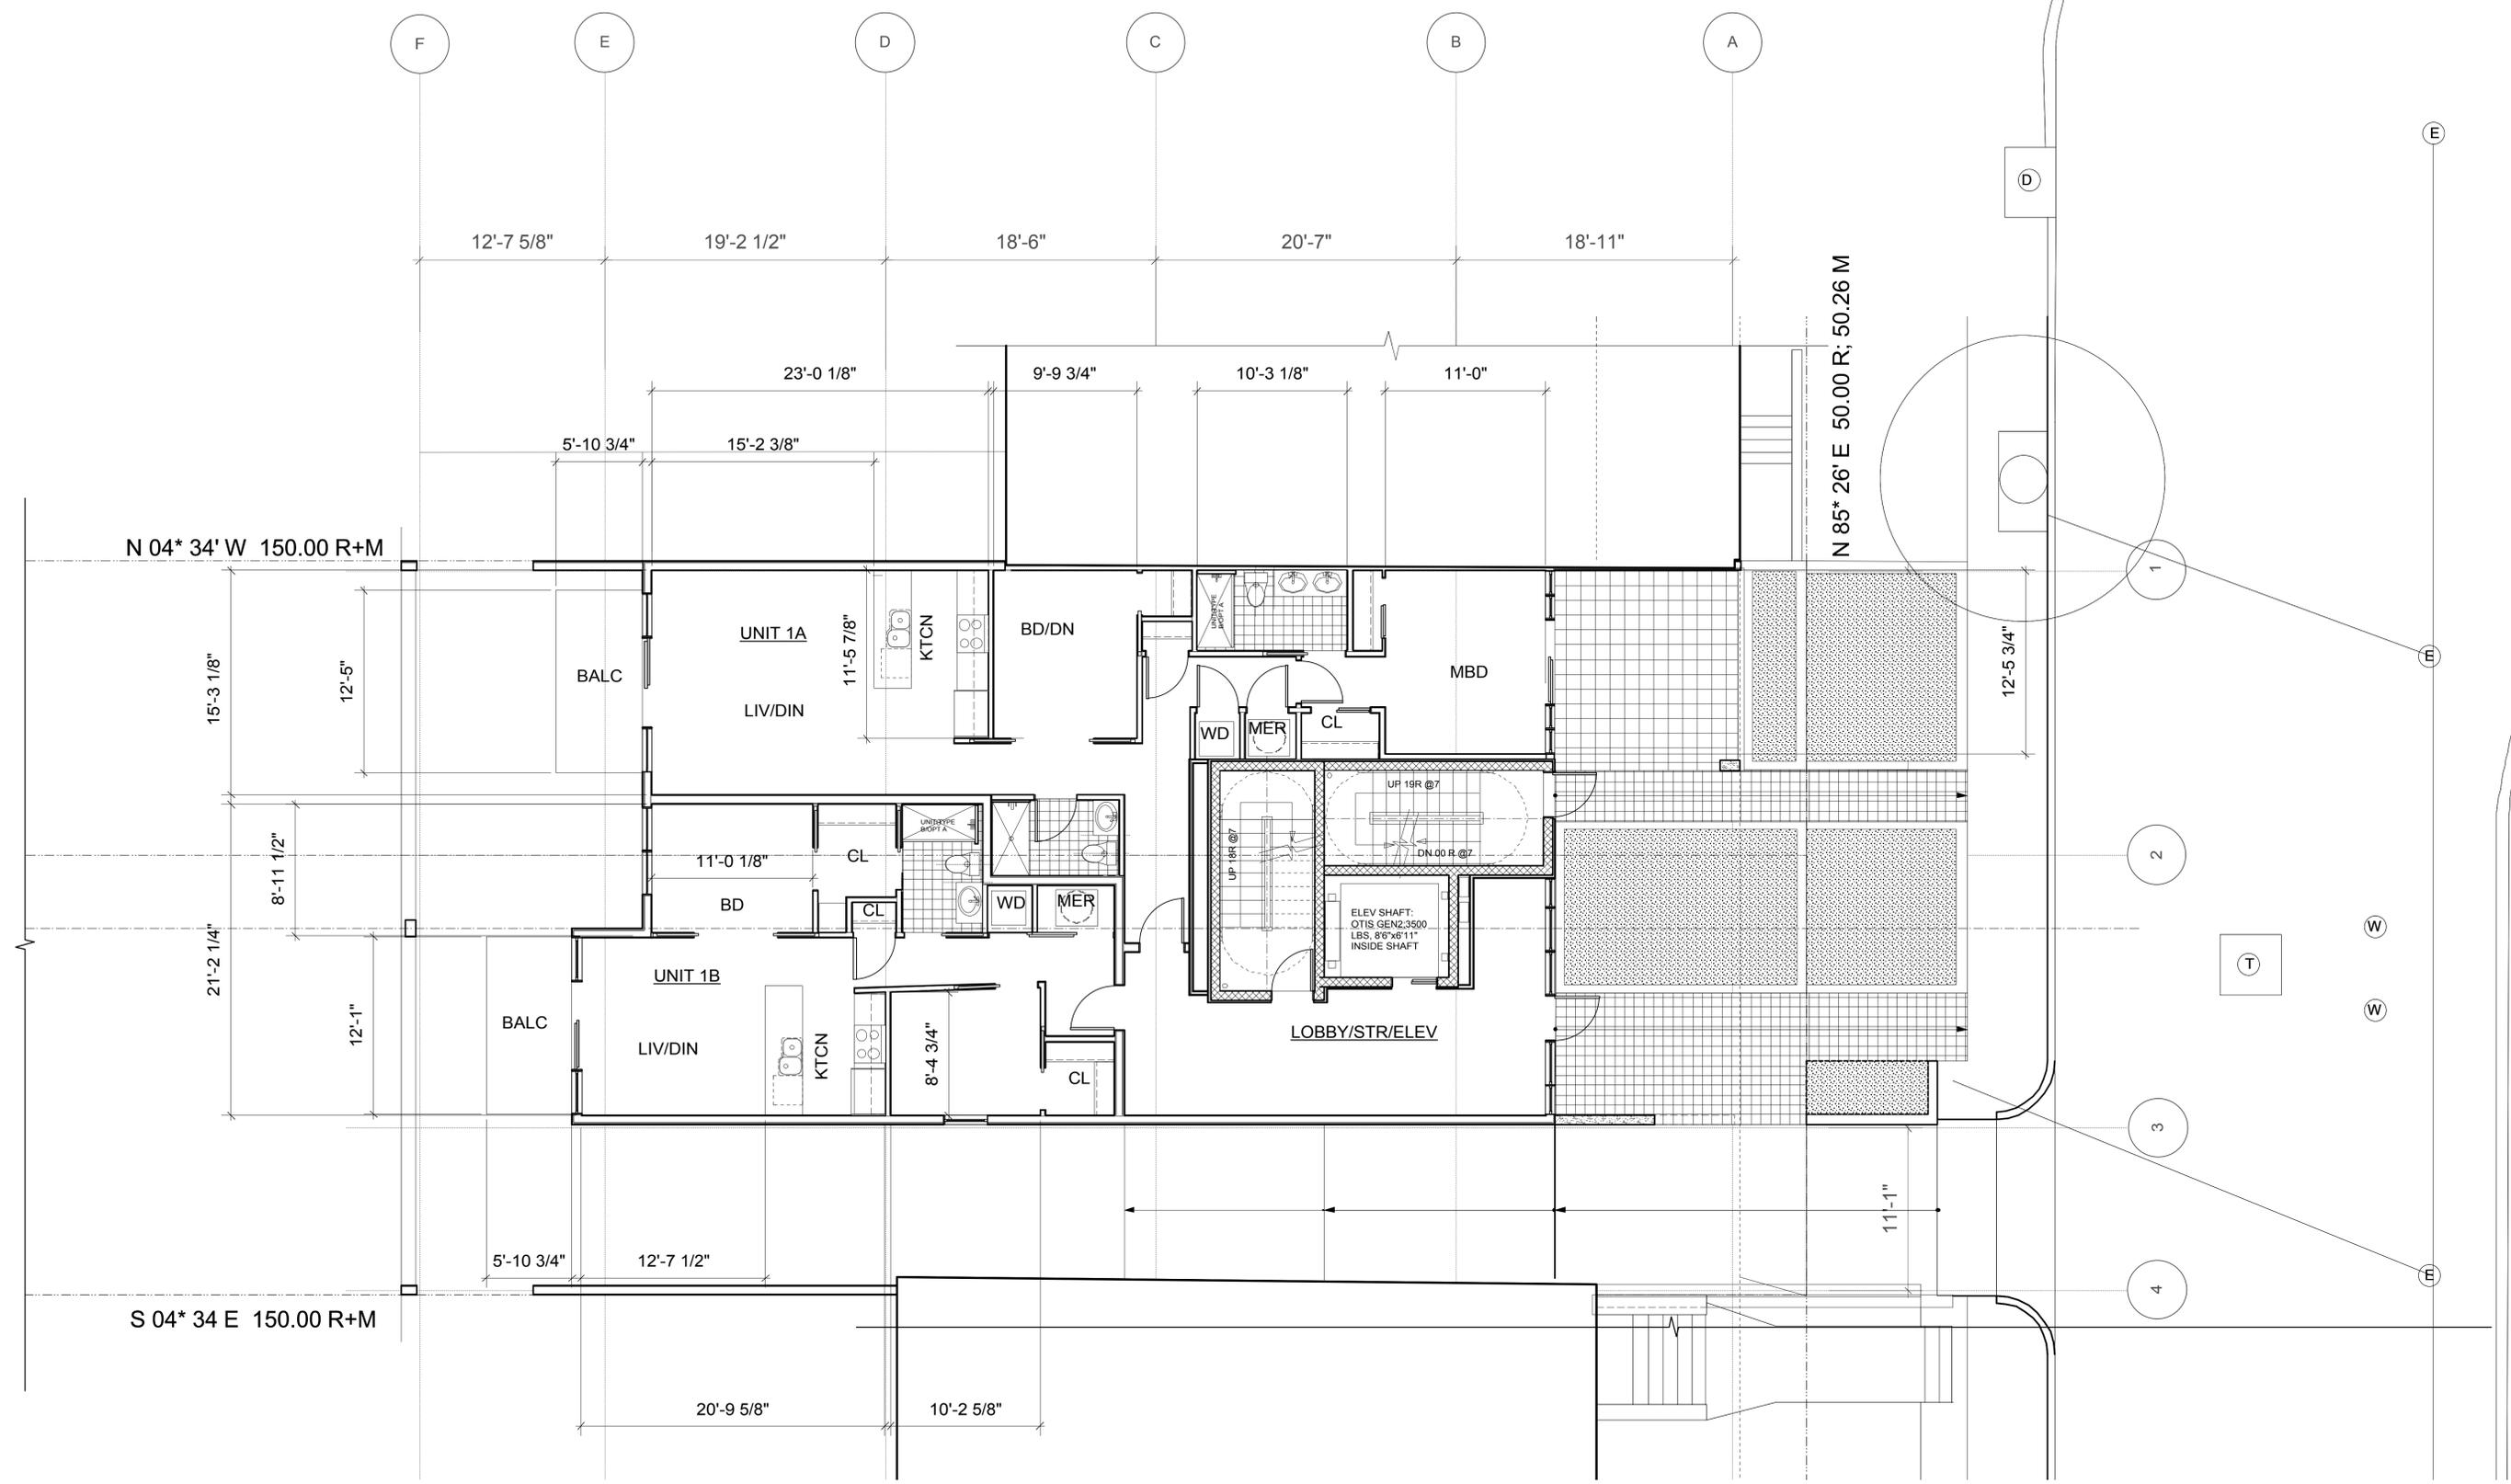


2 FIRST/GROUND LEVEL ARCH PLAN
 A.3.0.2 Scale: 3/16" = 1'-0"

<p>Revision 11 5/13/15 ZA 10 5/11/15 ZA + no distrib 9 4/29/15 an dd distrib 8 4/8/15 ZA PDRM 7 3/9/15 contract saw 6 3/4/15 client-buyer review</p>	<p>Date 5/13/15 5/11/15 4/29/15 4/8/15 3/9/15 3/4/15</p>	<p>Issue Notes 11 5/13/15 ZA 10 5/11/15 ZA + no distrib 9 4/29/15 an dd distrib 8 4/8/15 ZA PDRM 7 3/9/15 contract saw 6 3/4/15 client-buyer review</p>	<p>Revision Notes 11 5/13/15 ZA 10 5/11/15 ZA + no distrib 9 4/29/15 an dd distrib 8 4/8/15 ZA PDRM 7 3/9/15 contract saw 6 3/4/15 client-buyer review</p>
<p>Project No: 00000000</p>		<p>Sheet Scale A.3.0.2 of</p>	

DISCLAIMER: DRAWINGS ARE PRELIMINARY AND ALL DESIGNS, LAYOUTS, DIMENSIONS, CALCULATIONS AND SIZES ARE APPROXIMATE, SUBJECT TO REVISION AND ARE NOT GUARANTEED. DESIGN AND LAYOUT ARE SUBJECT TO REVIEW OF AND APPROVAL BY DCRA ZA. UNIT SIZES AND AREAS ARE IN GSF AND INCLUDE EXTERIOR WALLS AND TO C.L. OF DEMISING WALLS, U.O.N.

PLEASE READ BEFORE OPENING ELECTRONIC FILES WHEN PROVIDED:
 THE CONTENTS OF THIS FILE ARE THE PROPERTY OF A MEMBER FIRM. THE CONTENTS ARE RELEASED SOLELY FOR THE CONVENIENCE AND USE OF PARTIES TO THE PROJECT FOR THEIR DEVELOPING AND/OR PREPARATION OF SHOP DRAWINGS CONSULTANTS DRAWINGS AND SHALL BE SUBMITTED FOR REVIEW AND ASSURANCE IN CONSTRUCTION PHASE AND SHALL BE KEPT IN CONFIDENCE.
 IF THESE FILES ARE USED TO SHOP DRAWING PREPARATION, THE FILES SHALL BE USED ONLY AS A CONVENIENCE AND NO REPRESENTATION IS MADE BY THE ARCHITECT THAT THE DRAWINGS ARE COMPLETE AND/OR FIT FOR THAT AND/OR BE USED FOR ANY OTHER PURPOSES OR FOR THE REVISION OF THE DRAWINGS OR FOR THE CONSTRUCTION OF THE PROJECT OR FOR ANY OTHER PURPOSES. THE ARCHITECT AND/OR CONTRACTOR SHALL BE RESPONSIBLE FOR THE ACCURACY OF THE DRAWINGS AND/OR FOR ANY OTHER PURPOSES.

 RELEASE OF THIS FILE DOES NOT, IN ANY WAY, WAIVE, COPY OR REUSE THE ARCHITECT'S COPYRIGHT PROTECTIONS OF THE ACCOMPANYING FILES AND MATERIALS. BY OPENING THE FILE, THE USER ACCEPTS THE ABOVE RESTRICTIONS AND AGREES TO COMPLY WITH THESE RESTRICTIONS AND WITH ANY OTHER APPLICABLE LAWS GOVERNING THE USE OF ELECTRONIC MATERIALS.

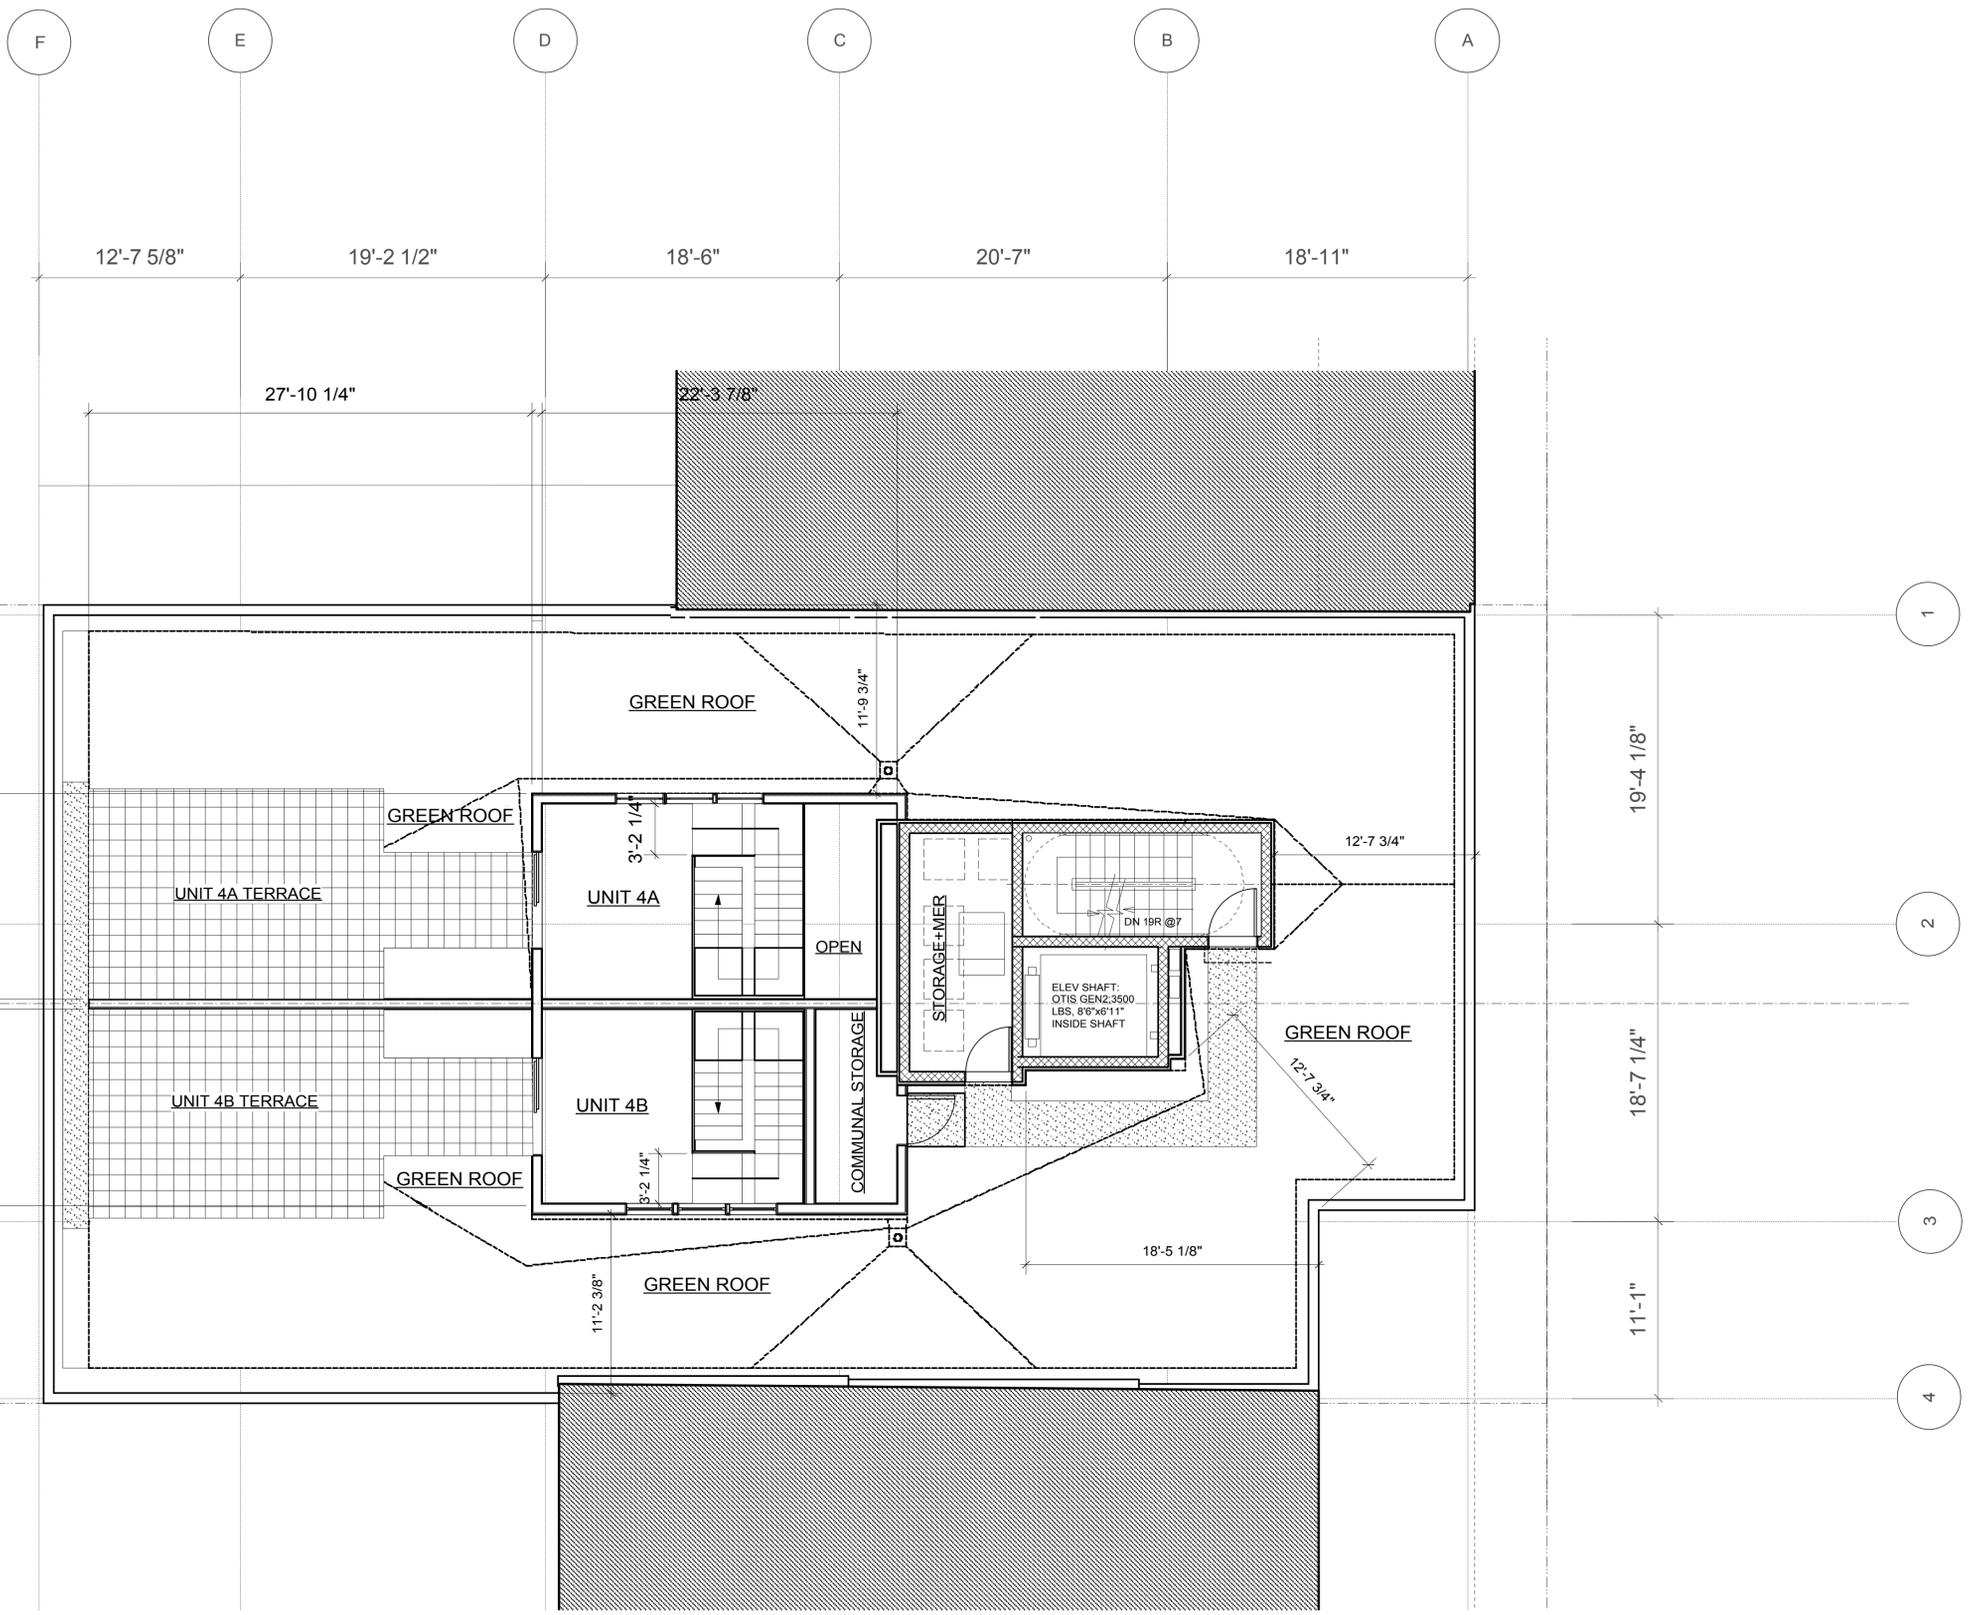

1 LEVEL ROOF STRUCTURE ARCH PLAN
 A.3.1.0 Scale: 3/16" = 1'-0"


<p>REVISIONS</p> <table border="1"> <thead> <tr> <th>No.</th> <th>Date</th> <th>Issue Notes</th> </tr> </thead> <tbody> <tr> <td>11</td> <td>5/13/15</td> <td>ZA</td> </tr> <tr> <td>10</td> <td>5/11/15</td> <td>ZA + no detail</td> </tr> <tr> <td>9</td> <td>4/29/15</td> <td>an dd distrib</td> </tr> <tr> <td>8</td> <td>4/8/15</td> <td>ZA PDRM</td> </tr> <tr> <td>7</td> <td>3/9/15</td> <td>contract saw</td> </tr> <tr> <td>6</td> <td>3/4/15</td> <td>client-buyer review</td> </tr> </tbody> </table>		No.	Date	Issue Notes	11	5/13/15	ZA	10	5/11/15	ZA + no detail	9	4/29/15	an dd distrib	8	4/8/15	ZA PDRM	7	3/9/15	contract saw	6	3/4/15	client-buyer review
No.	Date	Issue Notes																				
11	5/13/15	ZA																				
10	5/11/15	ZA + no detail																				
9	4/29/15	an dd distrib																				
8	4/8/15	ZA PDRM																				
7	3/9/15	contract saw																				
6	3/4/15	client-buyer review																				
<p>PROJECT INFORMATION</p> <table border="1"> <tr> <td>Project Name</td> <td>Multi-family Residential Project</td> </tr> <tr> <td>Client</td> <td>Overlook 2, LLC</td> </tr> <tr> <td>Project Location</td> <td></td> </tr> <tr> <td>Project No.</td> <td>0000000</td> </tr> </table>		Project Name	Multi-family Residential Project	Client	Overlook 2, LLC	Project Location		Project No.	0000000													
Project Name	Multi-family Residential Project																					
Client	Overlook 2, LLC																					
Project Location																						
Project No.	0000000																					

<p>DISCLAIMER: DRAWINGS ARE PRELIMINARY AND ALL DESIGNS, LAYOUTS, DIMENSIONS, CALCULATIONS AND SIZES ARE APPROXIMATE, SUBJECT TO REVISION AND ARE NOT GUARANTEED. DESIGN AND LAYOUT ARE SUBJECT TO REVIEW OF AND APPROVAL BY DCRA ZA. UNIT SIZES AND AREAS ARE IN GSF AND INCLUDE EXTERIOR WALLS AND TO C.L. OF DEMISING WALLS, U.O.N.</p>																						

