



1512 6th street, nw apartments

zoning district R-4

PROFESSIONAL ARCHITECT CERTIFICATION

I CERTIFY THAT THESE DOCUMENTS WERE PREPARED OR APPROVED BY ME, AND THAT I AM A DULY LICENSED ARCHITECT UNDER THE LAWS OF THE STATE OF MARYLAND.
LICENSE NO. 5282, EXPIRATION DATE 06/16/2011.

DATE _____

TRAVIS L. PRICE III, FAIA

NOT FOR CONSTRUCTION

REVISIONS	
1.	REVISED DATE
2.	REVISED DATE
3.	REVISED DATE
4.	REVISED DATE
5.	REVISED DATE
6.	REVISED DATE

2015.07.02

COVER



CONCEPTUAL DESIGN

CARTER
1512 6TH STREET NW
WASHINGTON, DC 20001

TRAVIS PRICE ARCHITECTS
suite 320, 1028 33rd street nw, washington, d.c. 20007
t. 202.965.7000 f. 202.965.6161

6TH STREET, N.W.

6TH STREET, N.W.

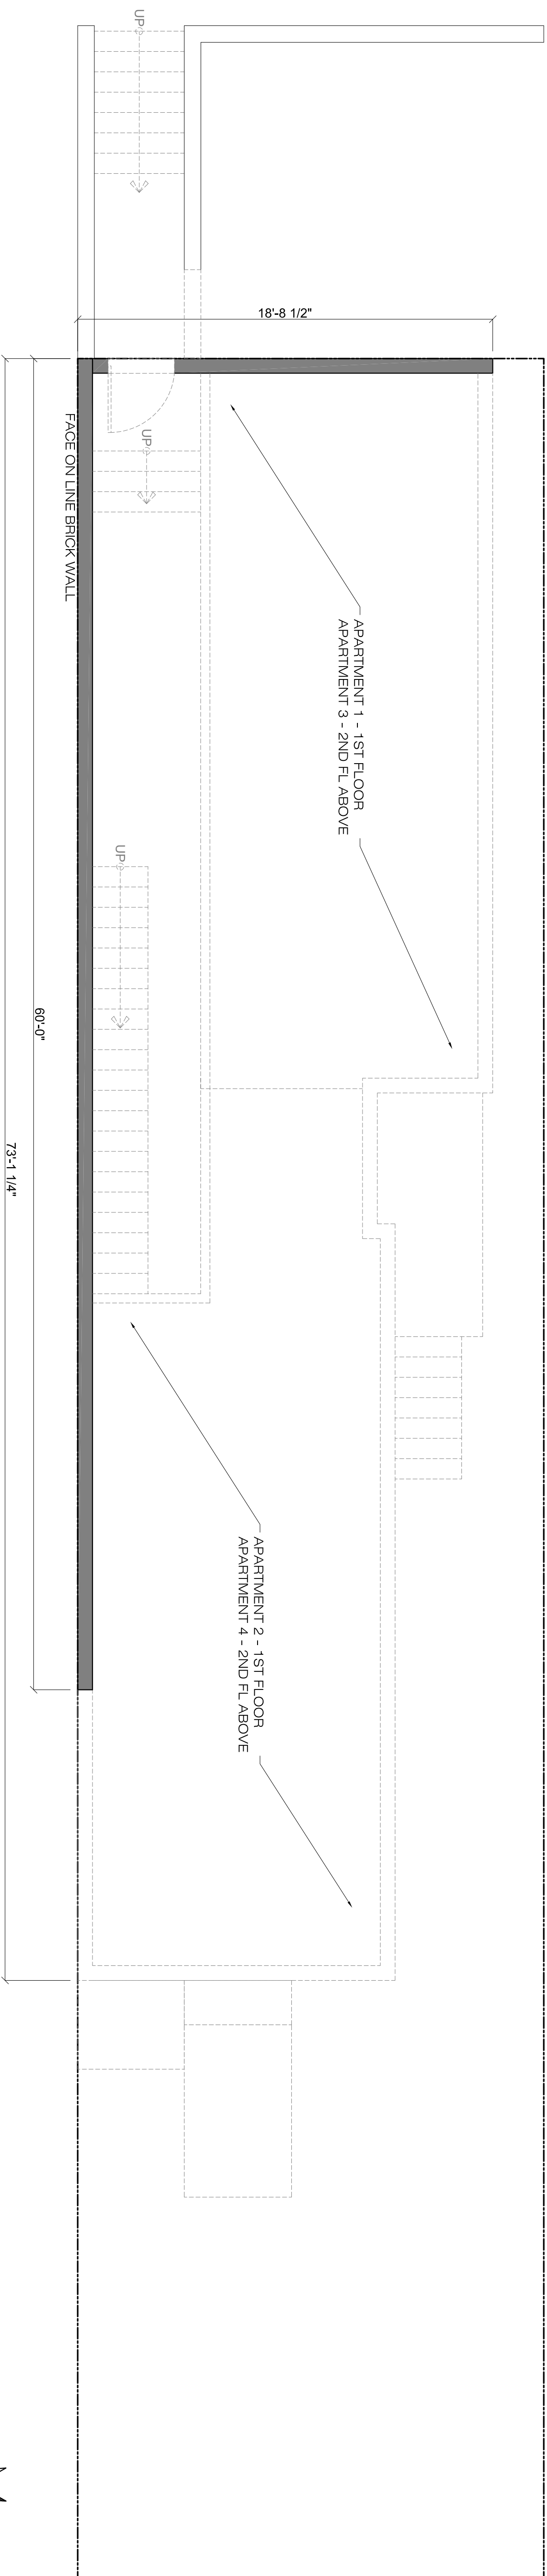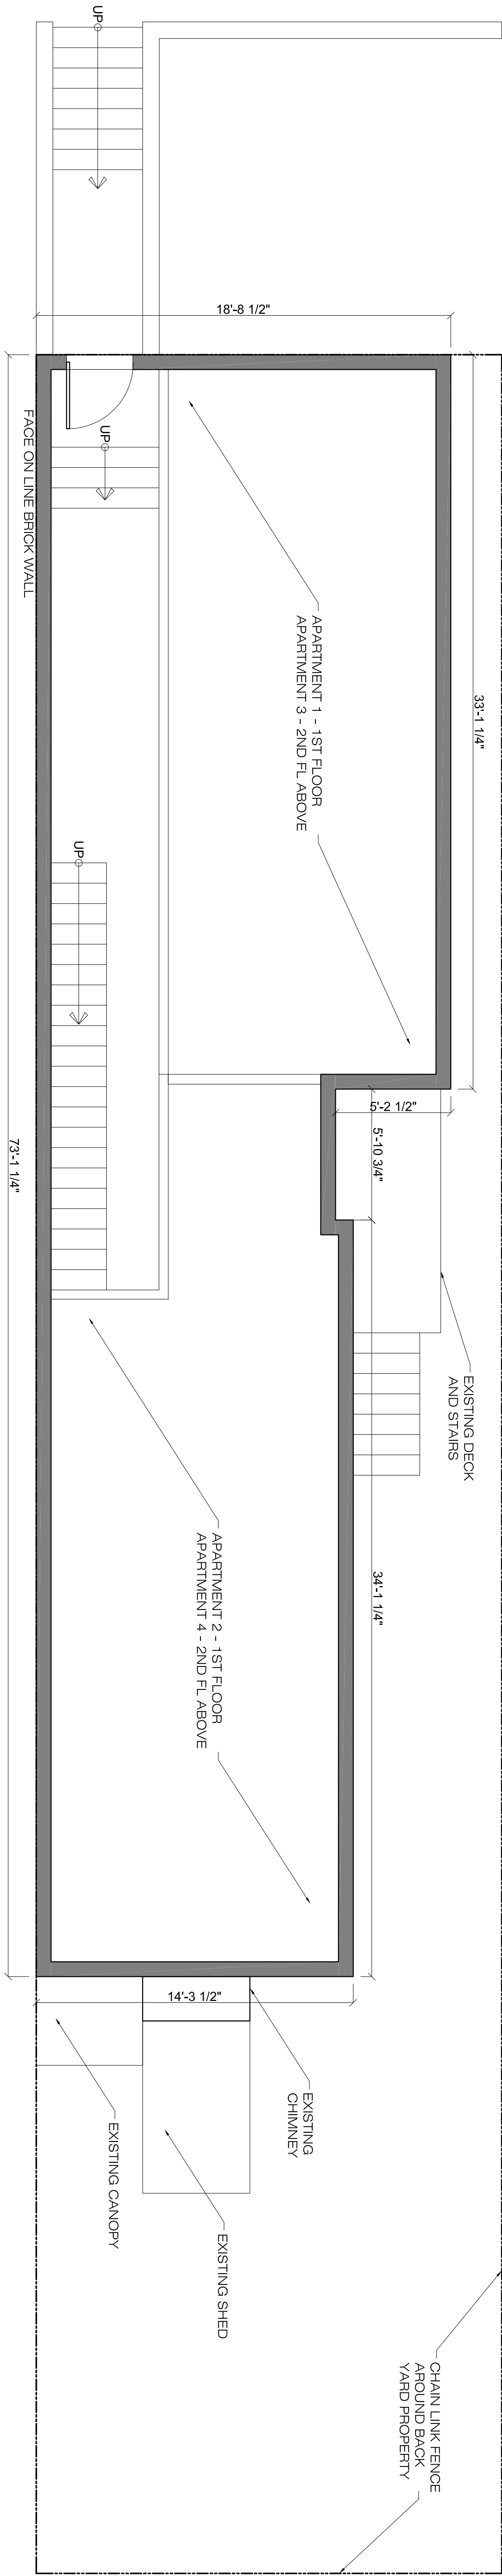

TRAVIS PRICE ARCHITECTS
suite 320, 1028 33rd street nw, washington, d.c. 20007
t. 202.965.7000 f. 202.965.6161

CARTER
1512 6TH STREET NW
WASHINGTON, DC 20001

CONCEPTUAL DESIGN
EXISTING / DEMO


REVISIONS

1.	--	--
2.	--	--
3.	--	--
4.	--	--
5.	--	--
6.	--	--

2015.07.02

1


6TH STREET, N.W.

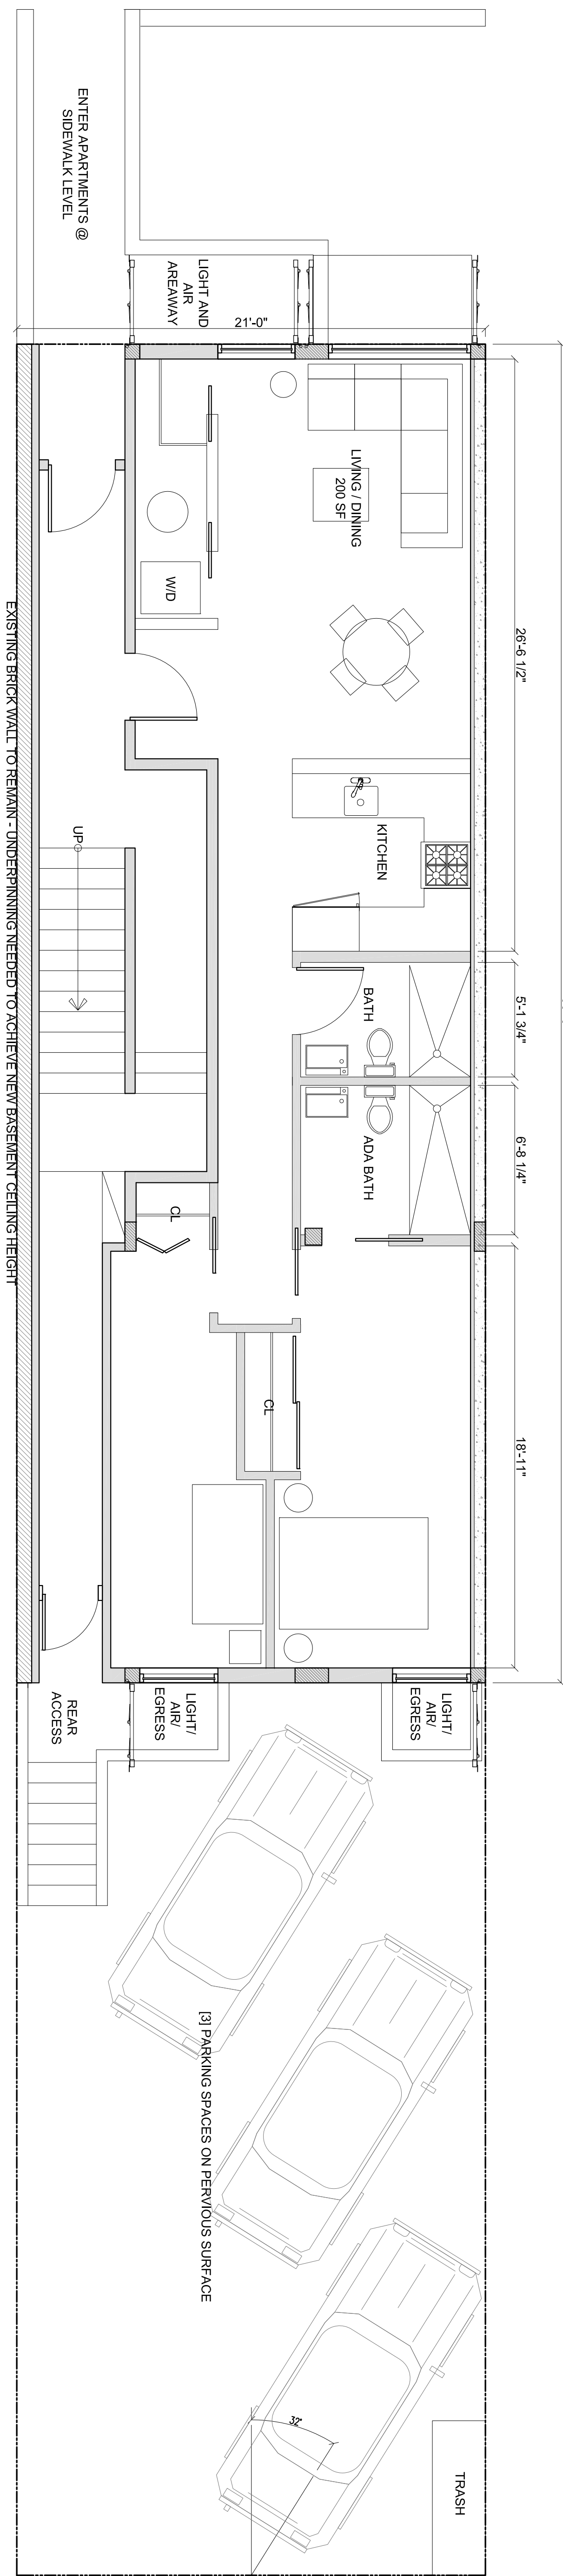

PROPOSED CELLAR PLAN

1/4" = 1'-0"

6TH STREET, N.W.

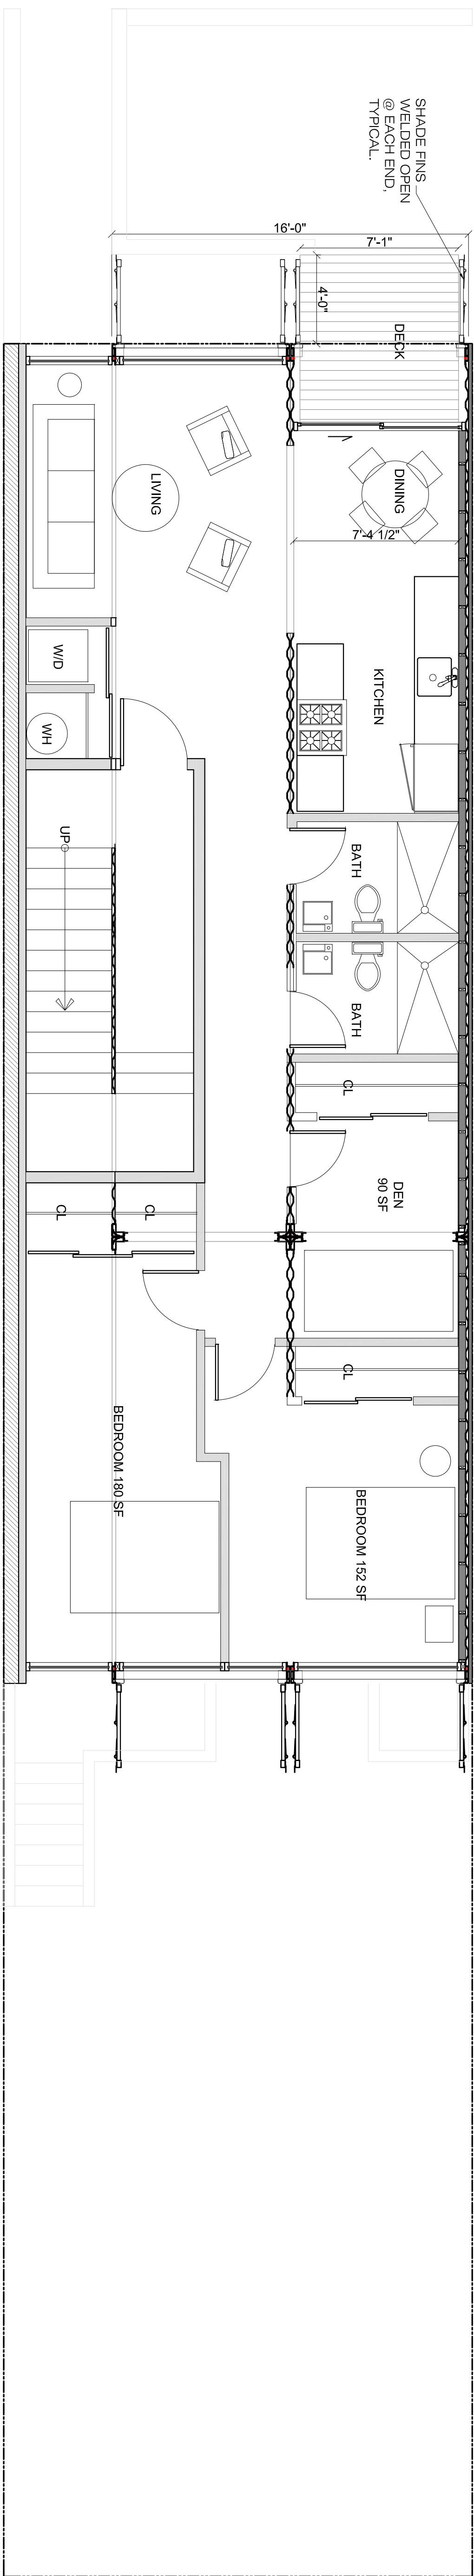

PROPOSED FIRST FLOOR PLAN

1/4" = 1'-0"



CONCEPTUAL DESIGN
CELLAR / FIRST PLANS

CARTER
1512 6TH STREET NW
WASHINGTON, DC 20001

TRAVIS PRICE ARCHITECTS
suite 320, 1028 33rd street nw, washington, d.c. 20007
t. 202.965.7000 f. 202.965.6161



2015.07.02

REVISIONS

1.	---	---	---	---	---
2.	---	---	---	---	---
3.	---	---	---	---	---
4.	---	---	---	---	---
5.	---	---	---	---	---
6.	---	---	---	---	---

6TH STREET, N.W.

6TH STREET, N.W.

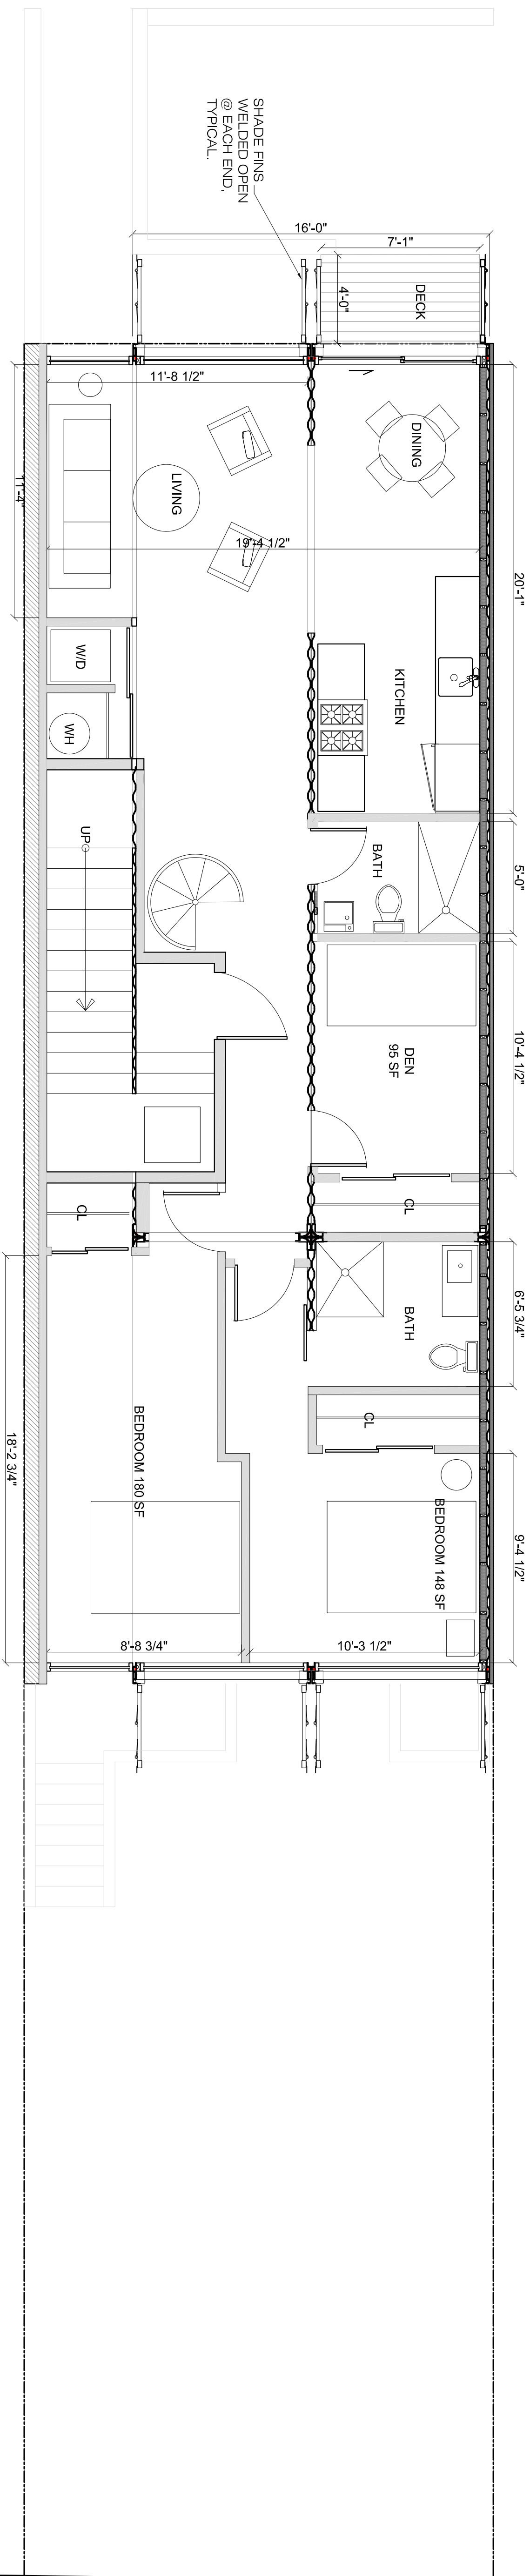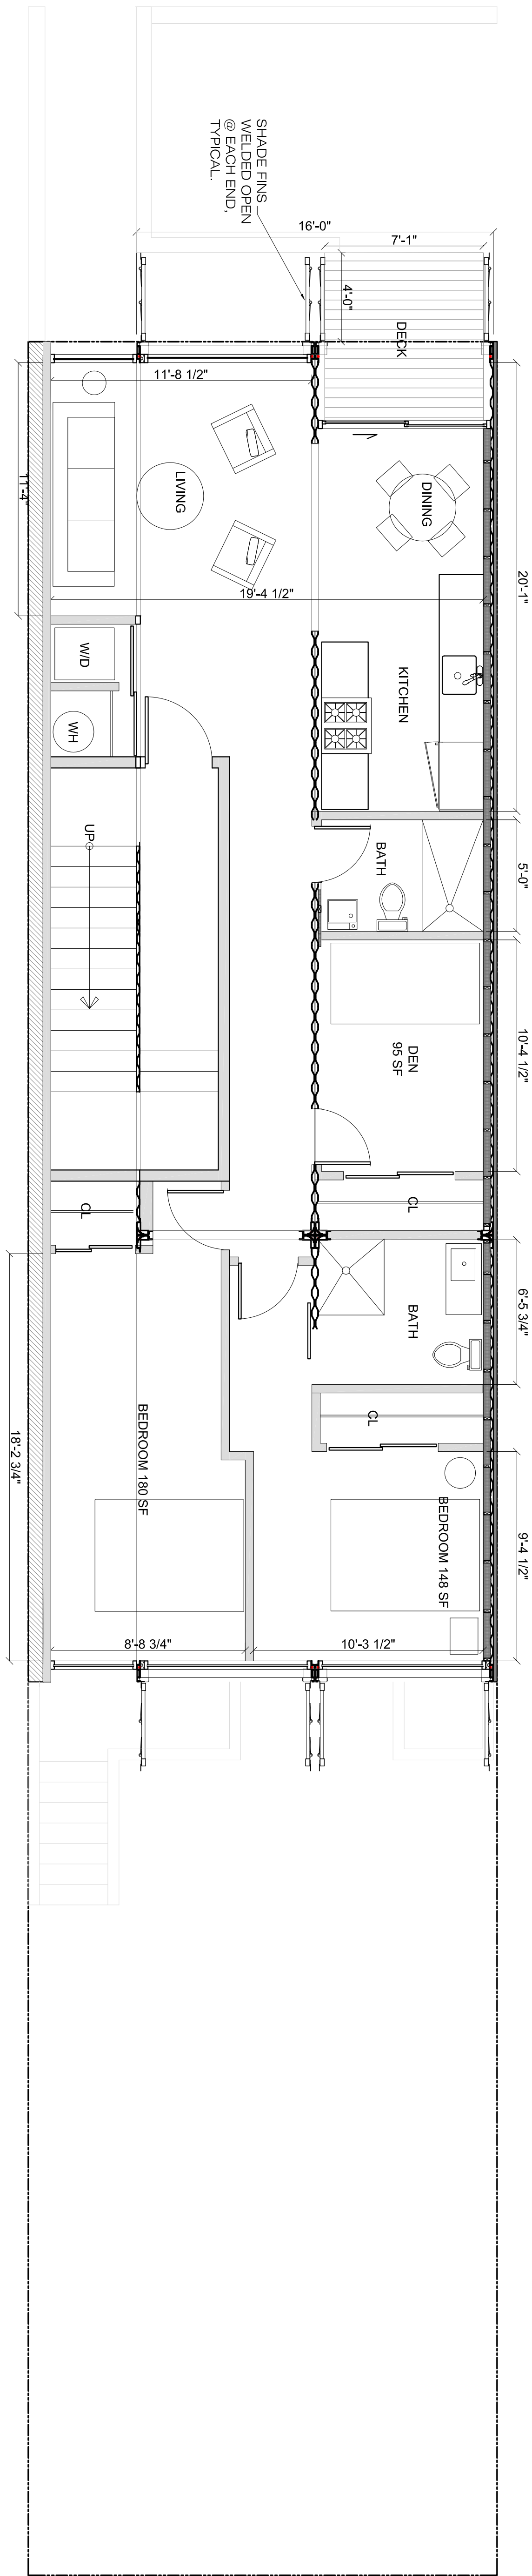

CONCEPTUAL DESIGN
SECOND/THIRD PLANS

CARTER
1512 6TH STREET NW
WASHINGTON, DC 20001


TRAVIS PRICE ARCHITECTS
suite 320, 1028 33rd street nw, washington, d.c. 20007
t. 202.965.7000 f. 202.965.6161

2015.07.02

REVISIONS

1.	---	---
2.	---	---
3.	---	---
4.	---	---
5.	---	---
6.	---	---

6TH STREET, N.W.

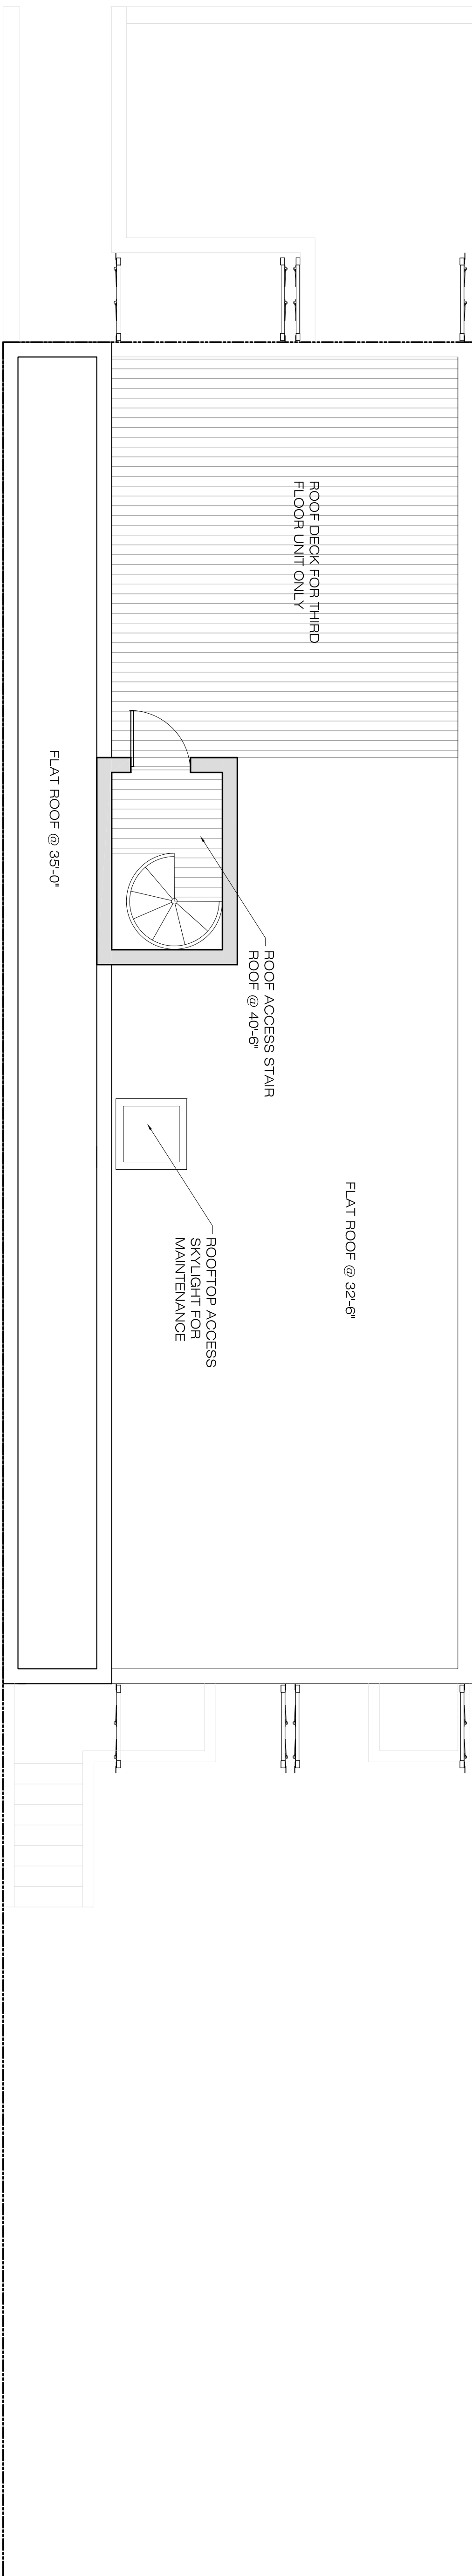

1 PROPOSED ROOF FLOOR PLAN

1/4" = 1'-0"



A B C D E F G H I J K L M N O P

1

2

3

4

5

6

7


8

9


10

11

4	2015.07.02	REVISIONS			CONCEPTUAL DESIGN ROOF PLAN	CARTER 1512 6TH STREET NW WASHINGTON, DC 20001	TRAVIS PRICE ARCHITECTS suite 320, 1028 33rd street nw, washington, d.c. 20007 t. 202.965.7000 f. 202.965.6161
		1. ---	---				
		2. ---	---				
		3. ---	---				
		4. ---	---				
		5. ---	---				
		6. ---	---				

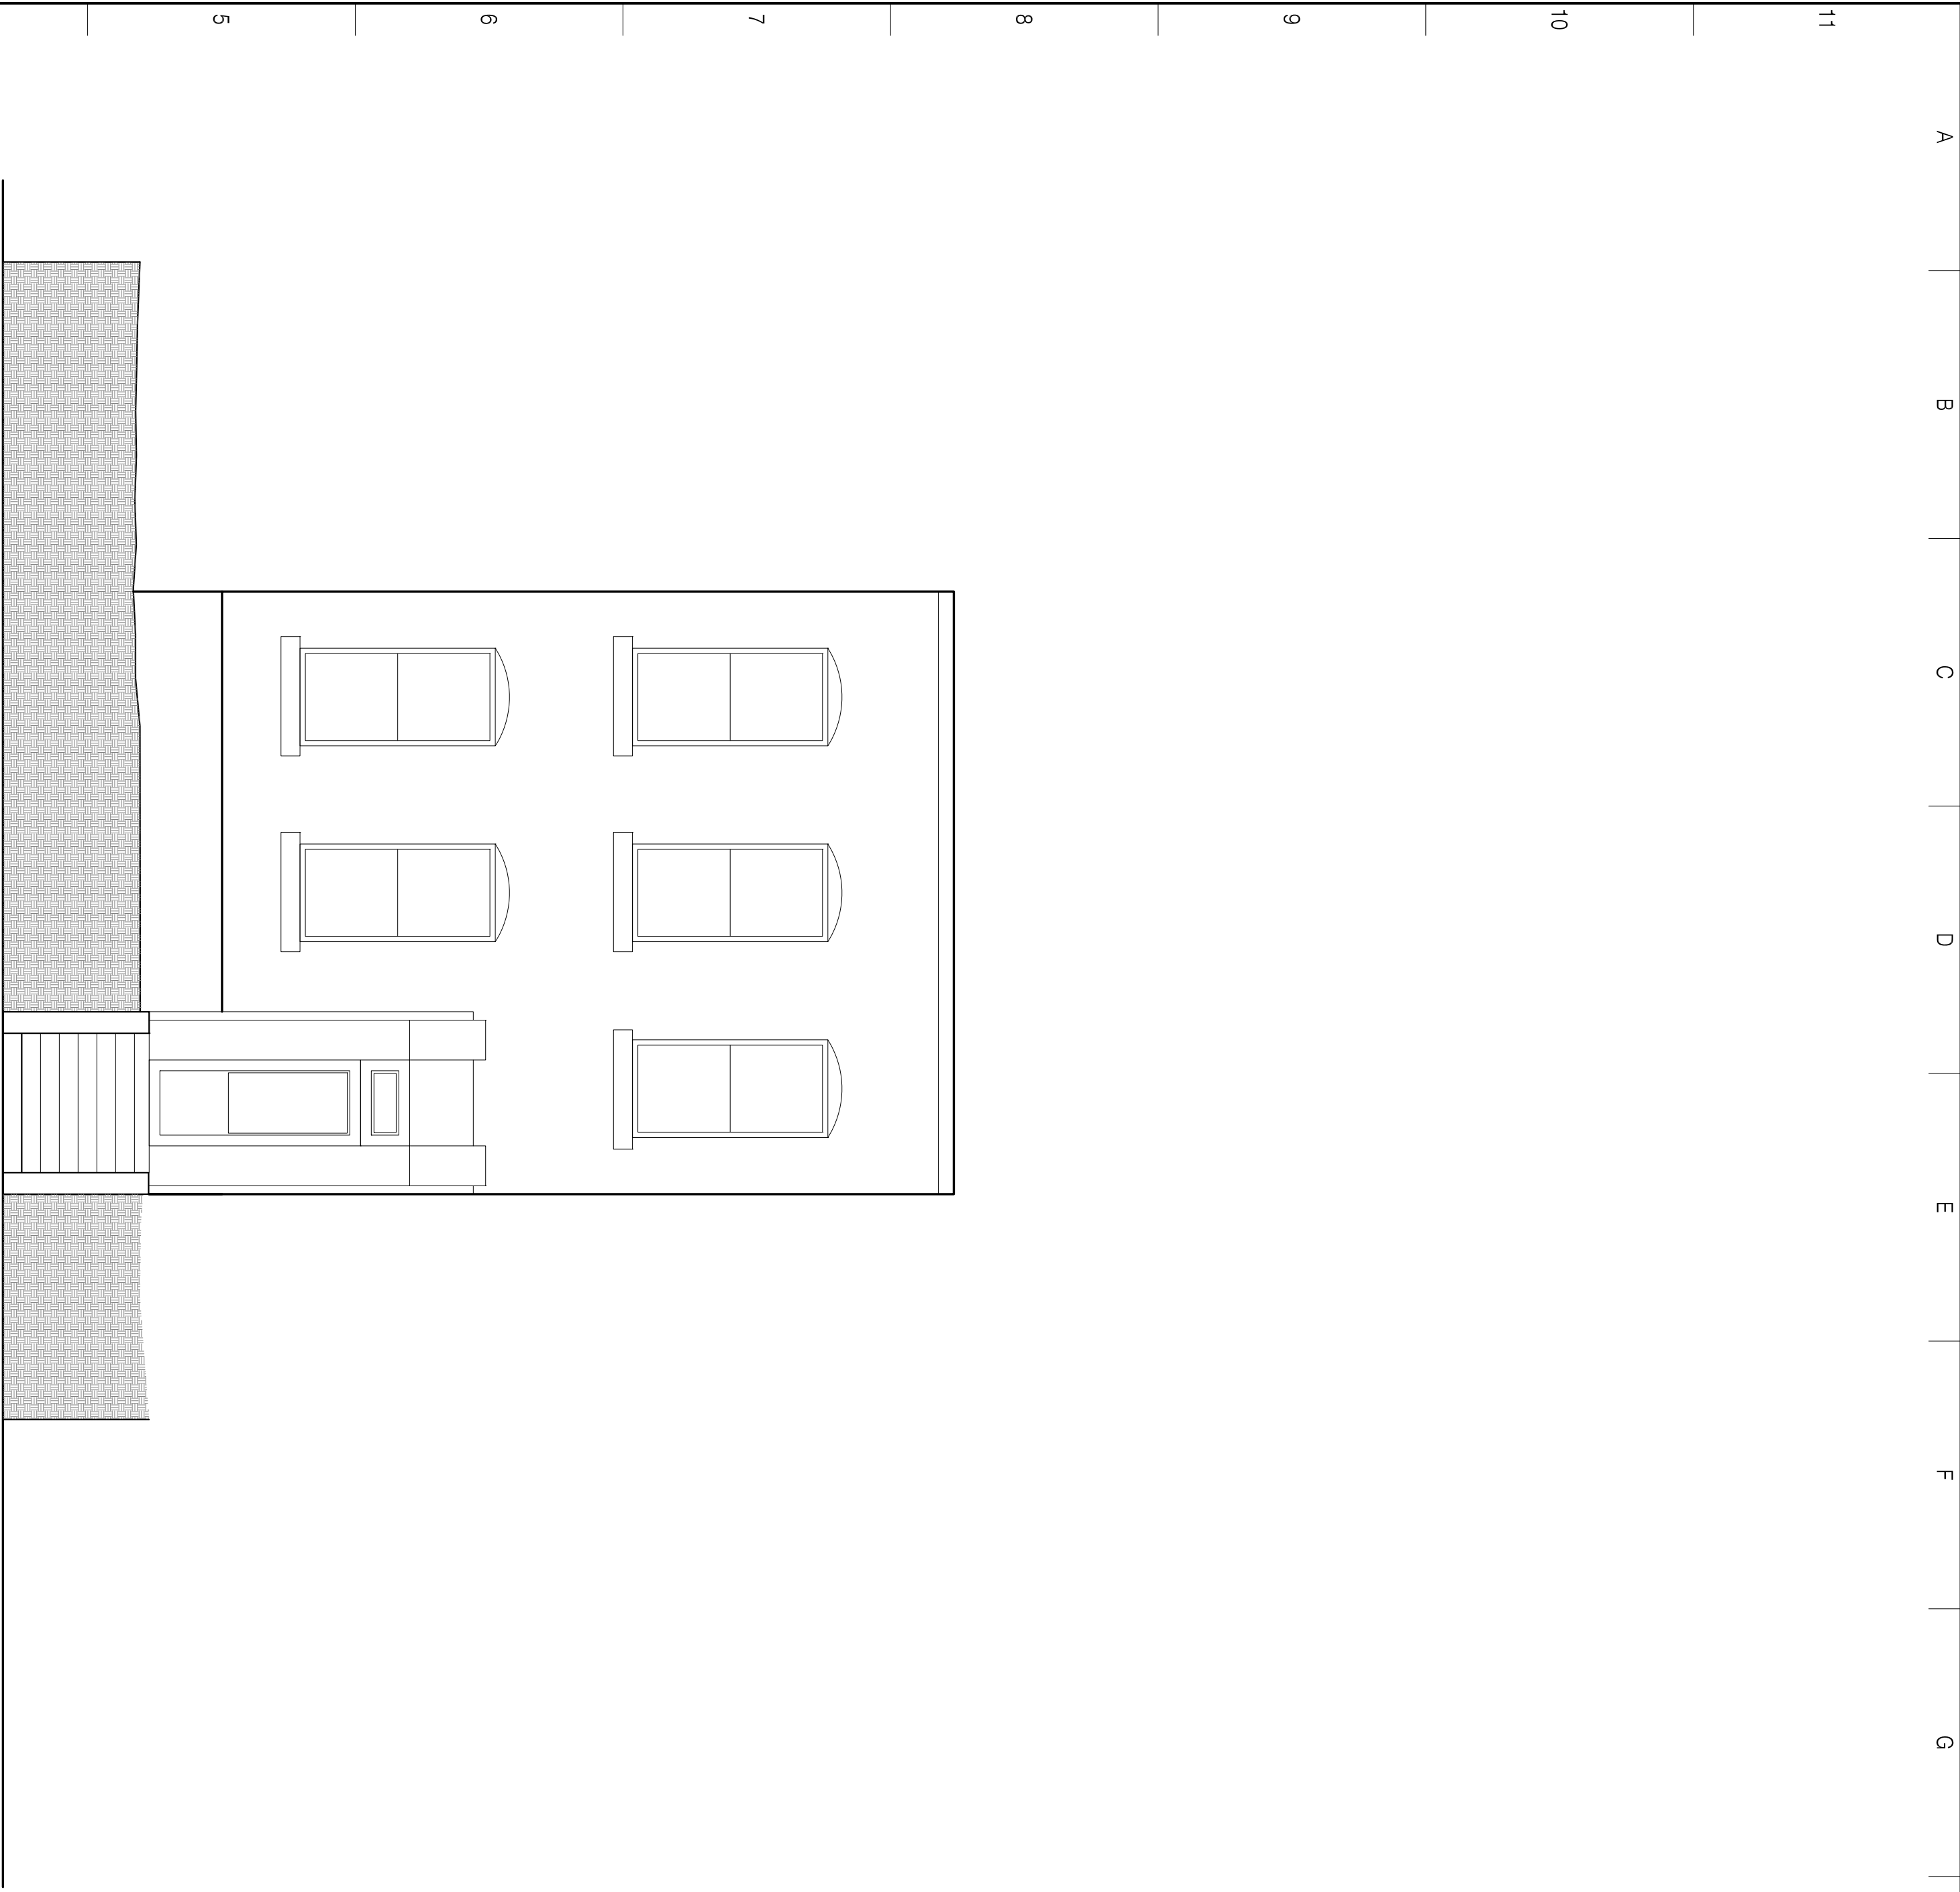

1 EXISTING FRONT ELEVATION

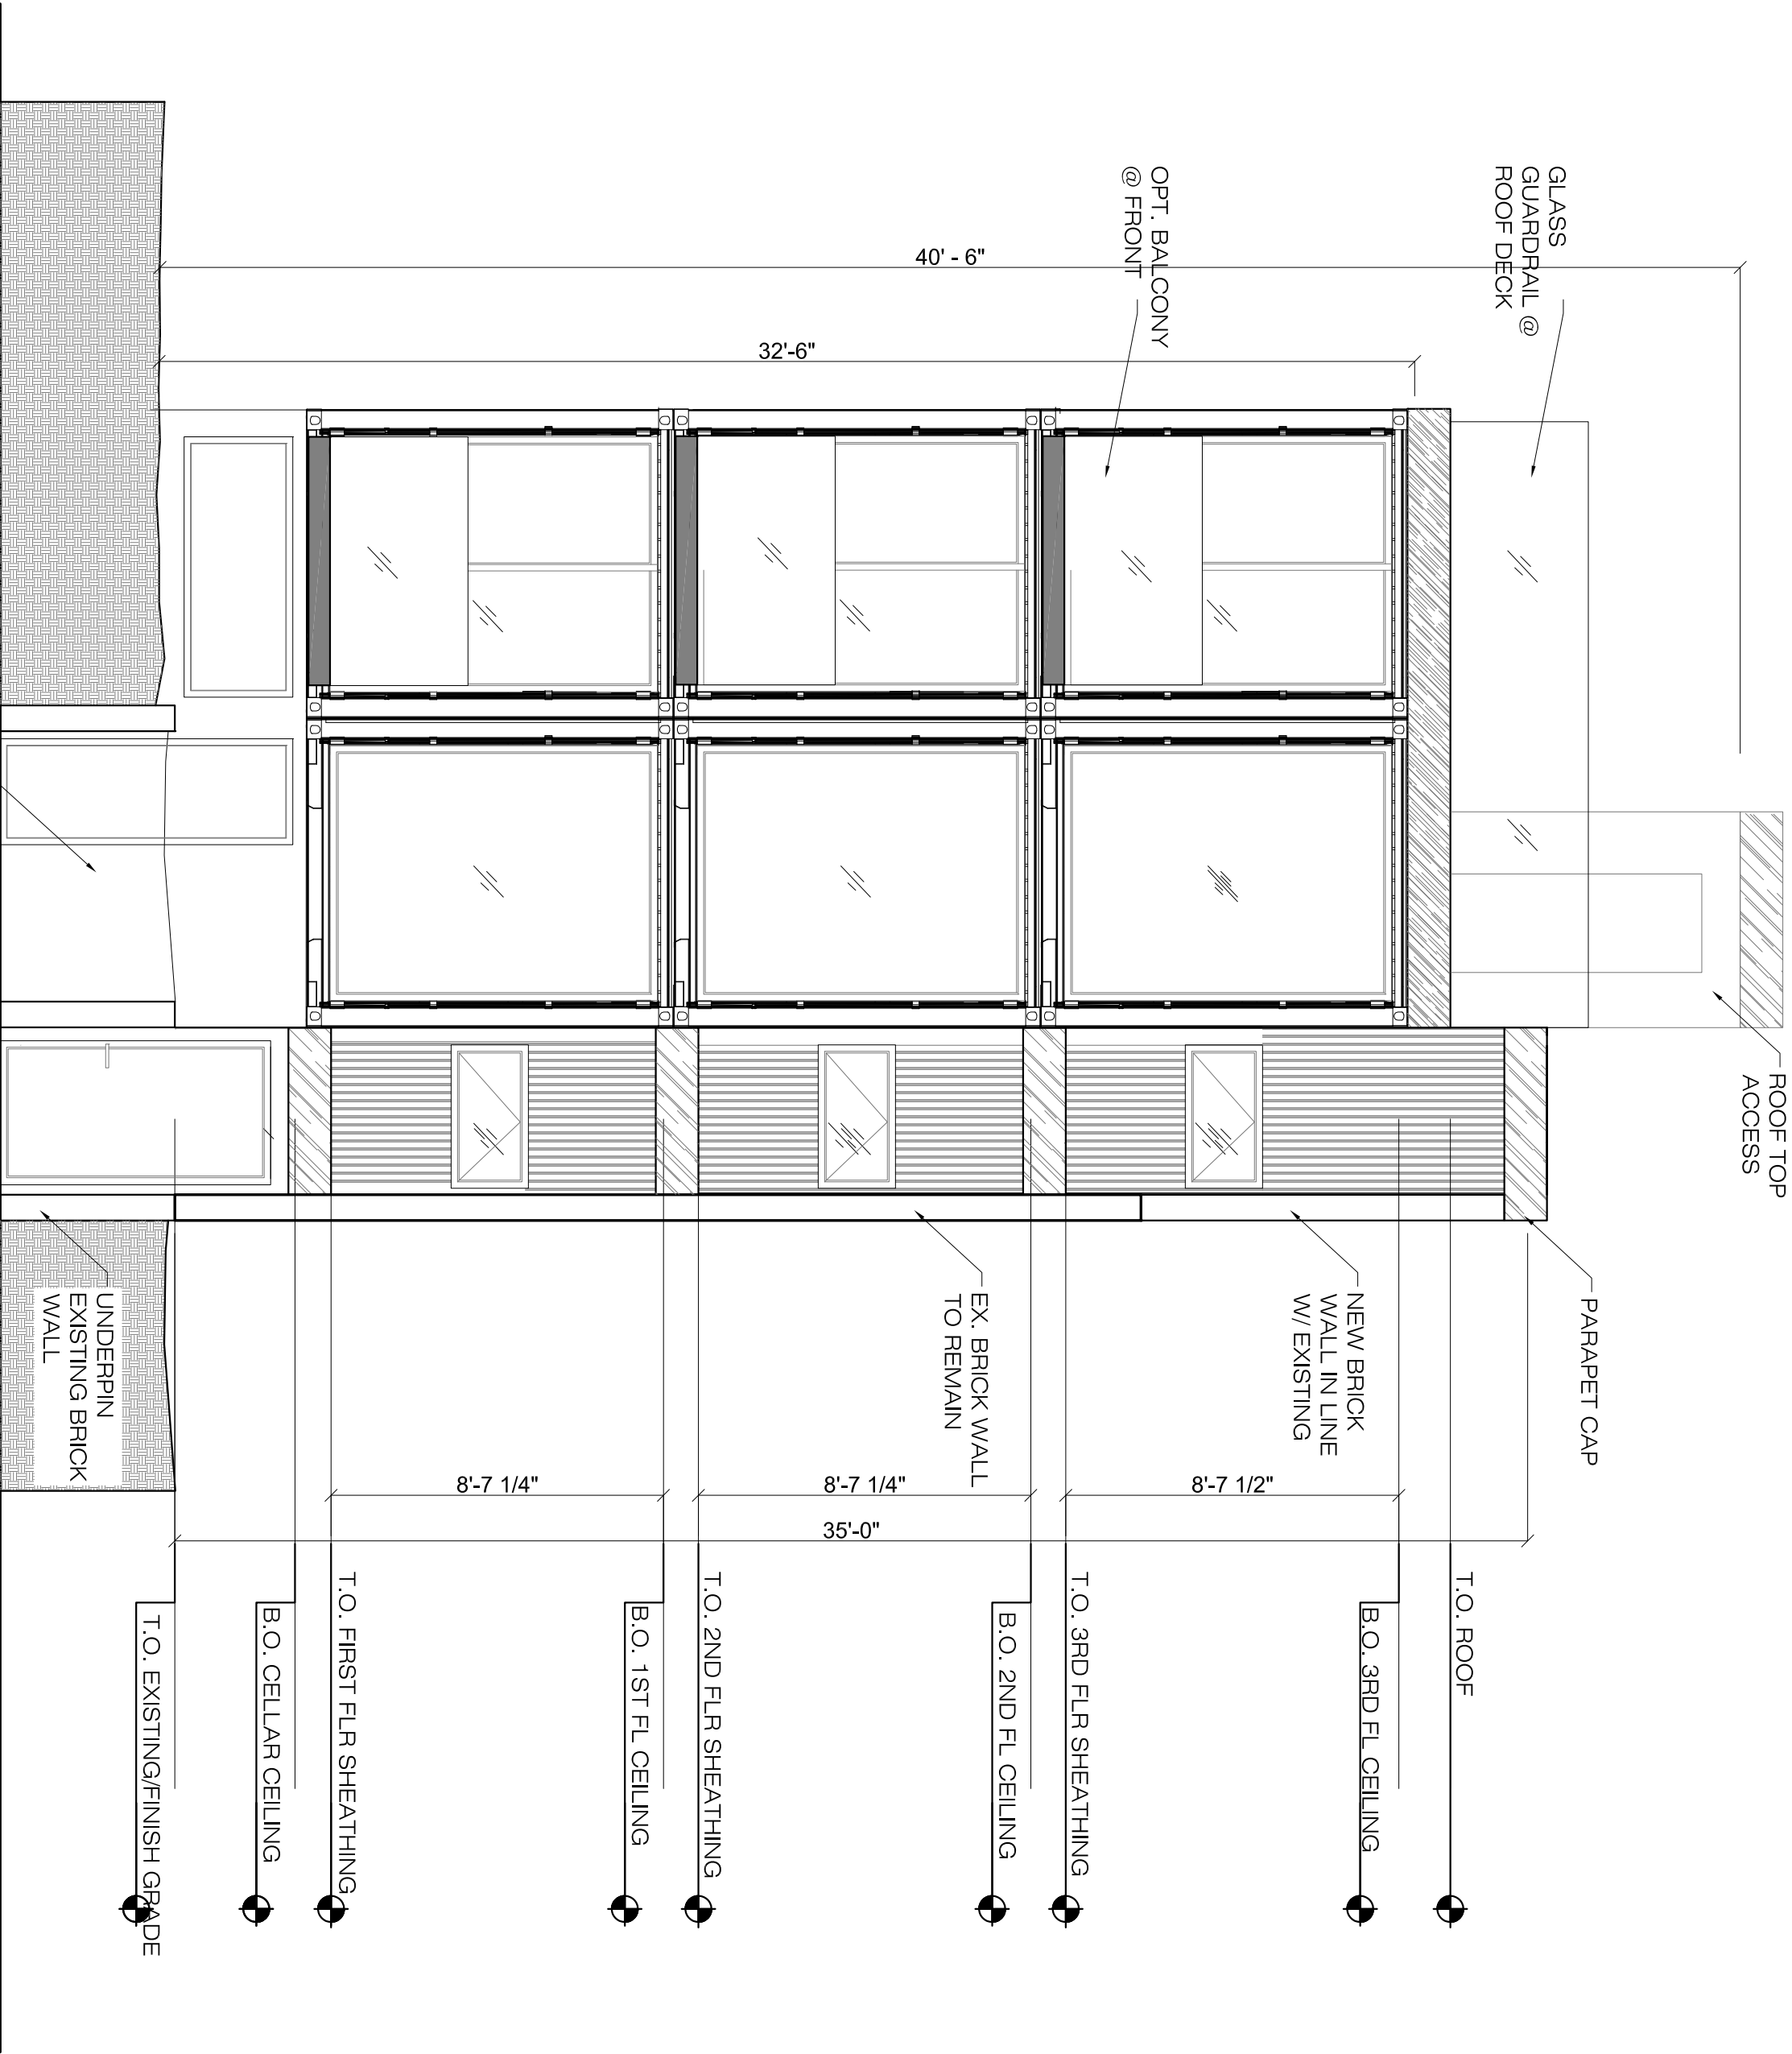

1 EXISTING FRONT ELEVATION

REVISIONS		
1.	--	--
2.	--	--
3.	--	--
4.	--	--
5.	--	--
6.	--	--